




A
A-6
TYPICAL WALL SECTION
SCALE: 3/4"=1'-0"

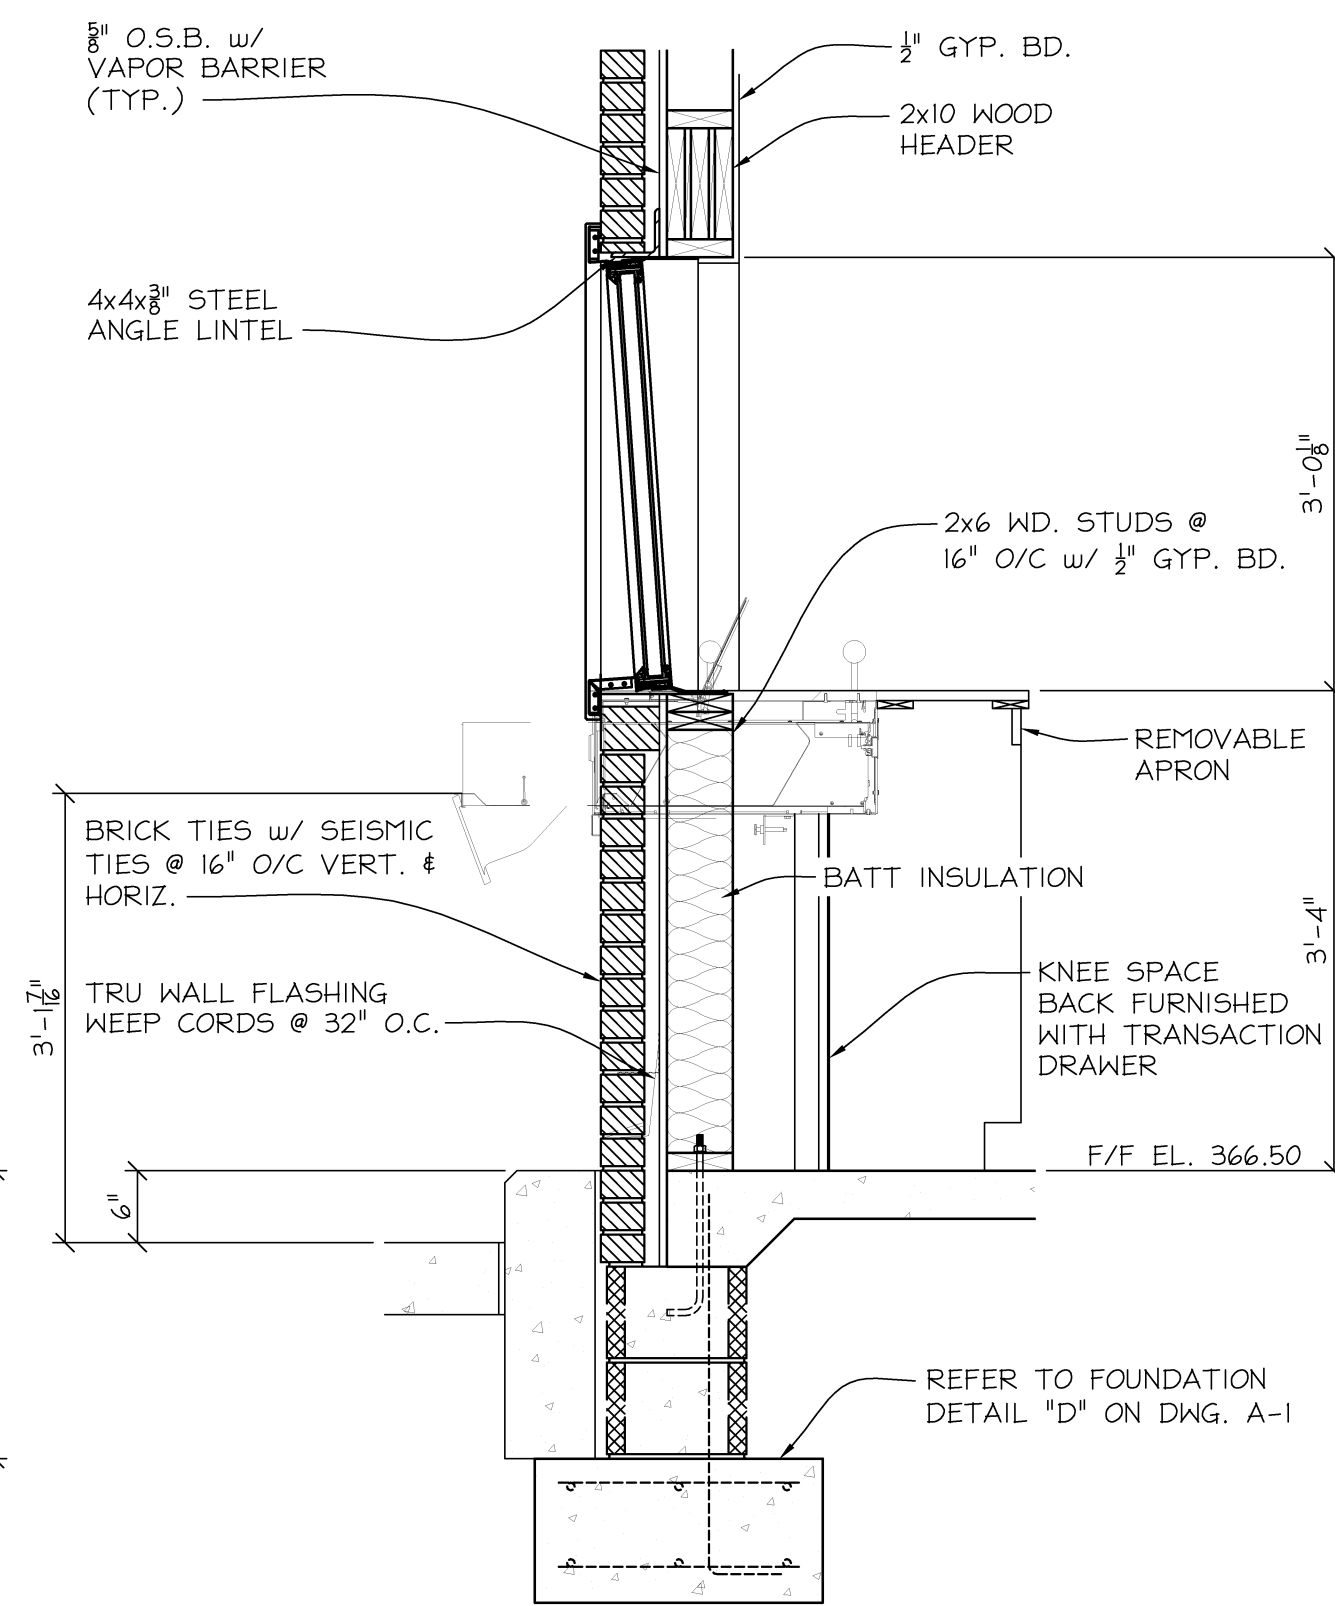

B
A-6
WALL SECTION
SCALE: 3/4"=1'-0"

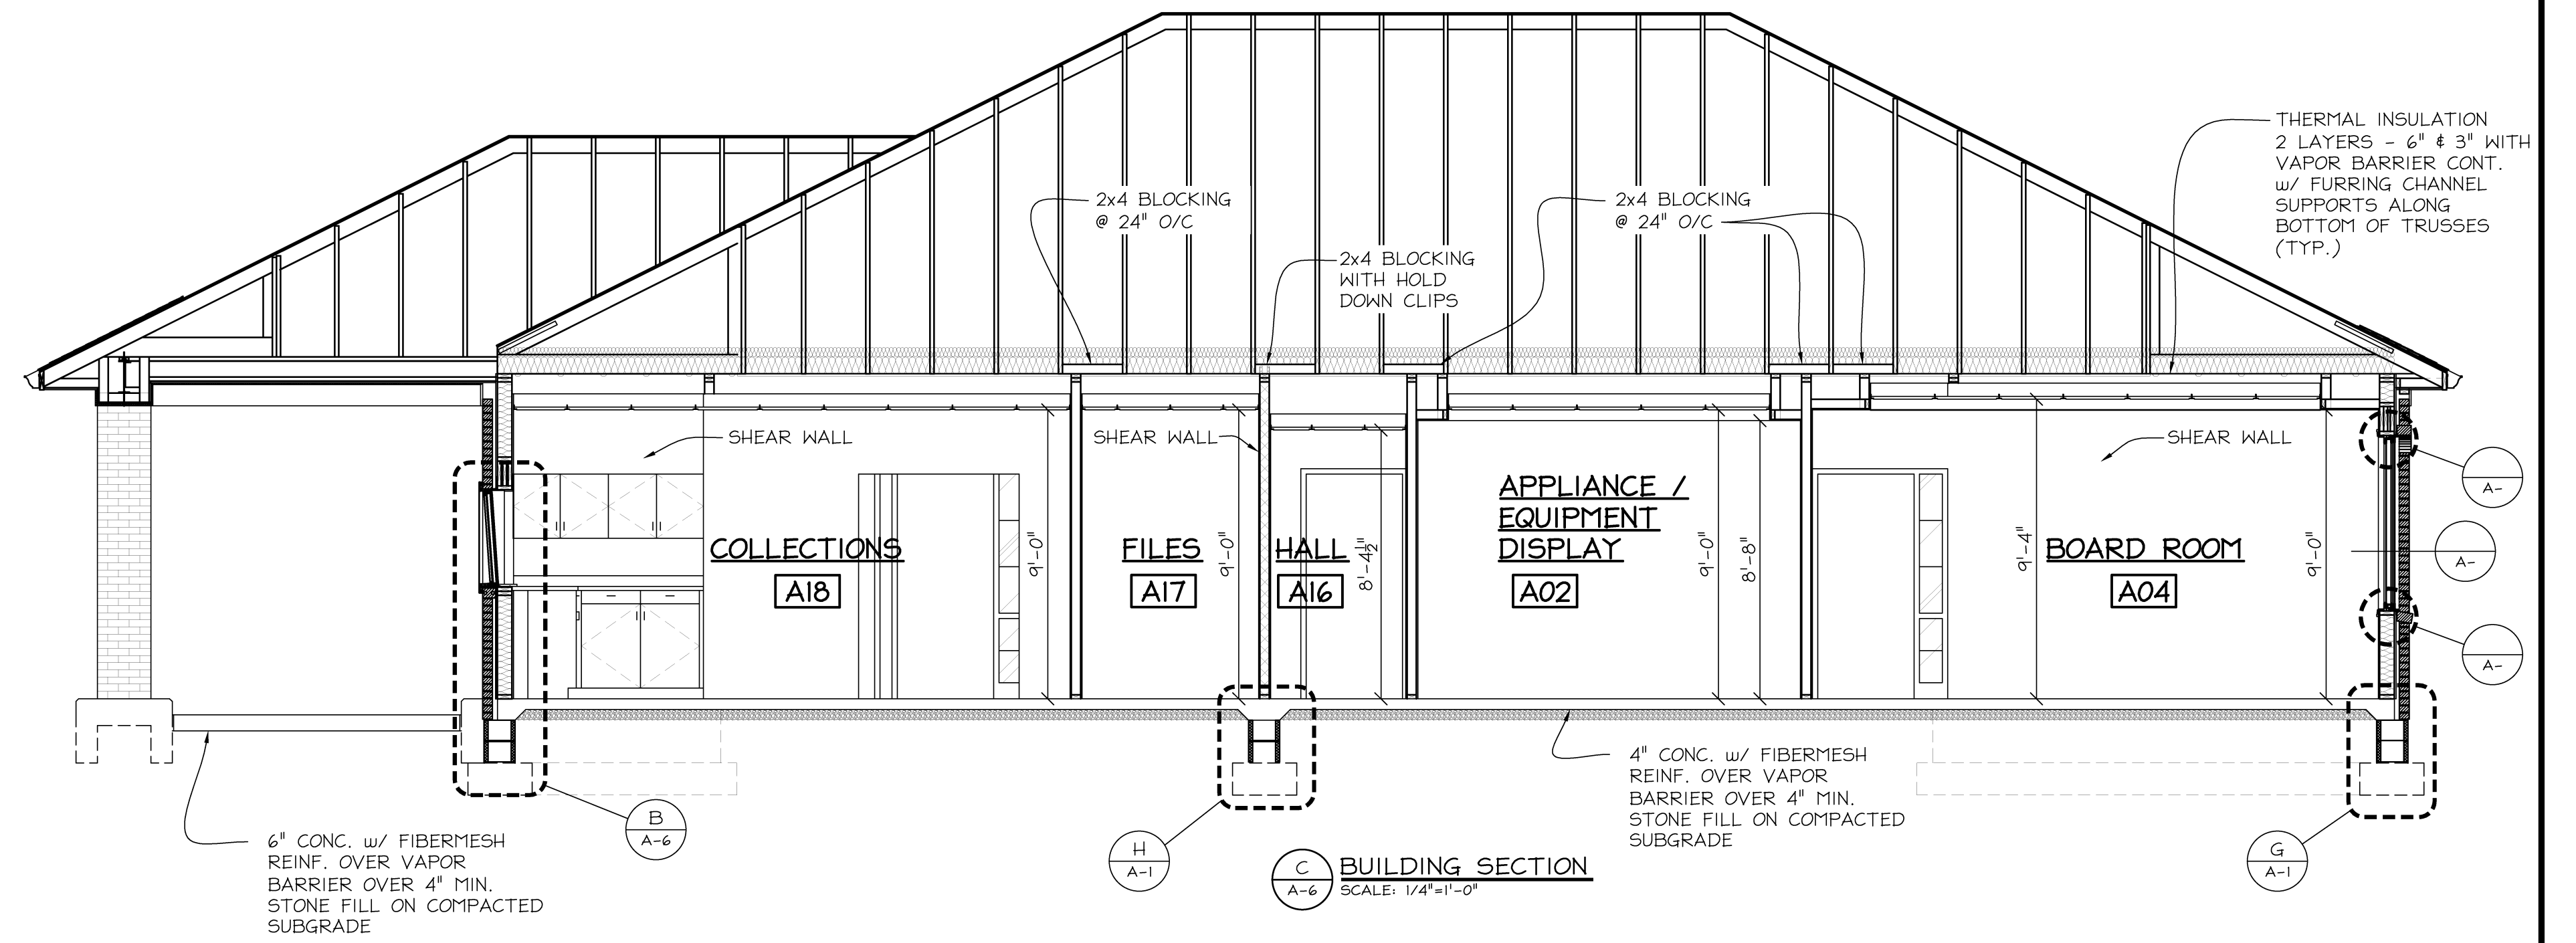

C
A-6
BUILDING SECTION
SCALE: 1/4"=1'-0"

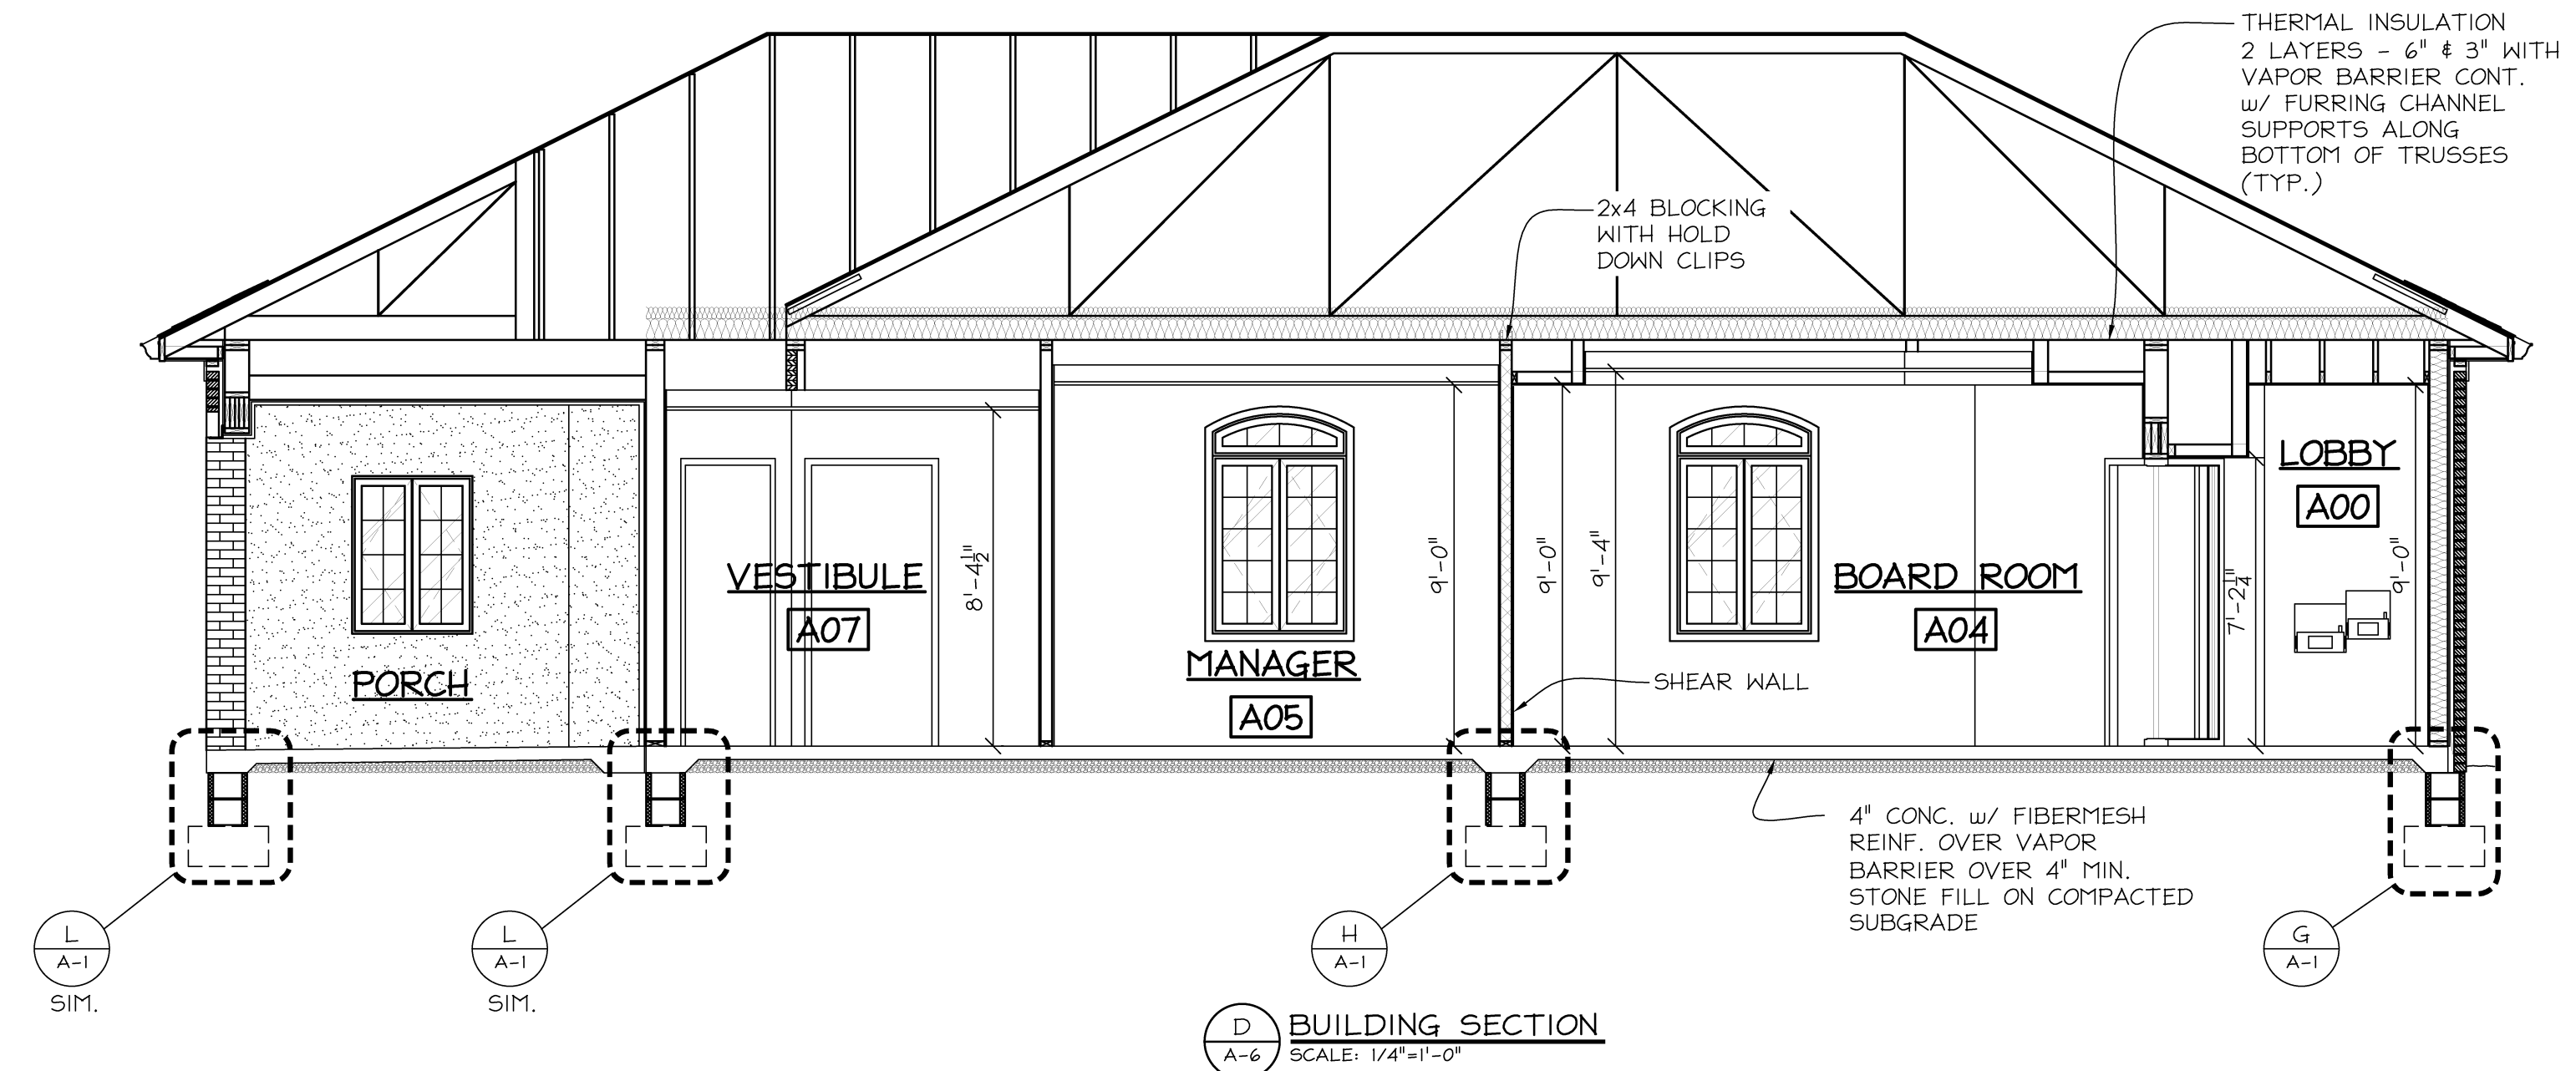

D
A-6
BUILDING SECTION
SCALE: 1/4"=1'-0"