



LOWER LEVEL FLOOR PLAN

SCALE | 1/8" = 1'-0"

C:\Users\loble\Documents\Projects\2983.00 SP-2012_cohrent
1/6/2012 3:56:39 PM

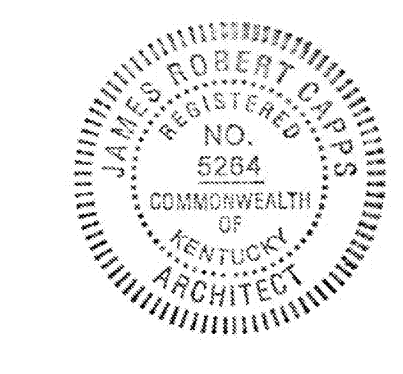

Hastings+Chivetta
ARCHITECTURE • PLANNING • ENGINEERING
6275 Embury, Suite 500 | Nashville, Tennessee 37209 | Tel: 615.883.3333 | www.hastingschivetta.com
CIVIL, ARCHITECT, PLANNING, WORKMAN ENGINEERING & TESTING, INC., 1715 DUGGID DRIVE, MURRAY, KENTUCKY 42071
CIVIL, ARCHITECT, PLANNING, WORKMAN ENGINEERING & TESTING, INC., 465 N. COURT ST., WARREN, ILLINOIS 62299
MPE-MARCUM ENGINEERING, LLC, 500 SOUTH 17TH STREET, PADUCAH, KENTUCKY, 40301

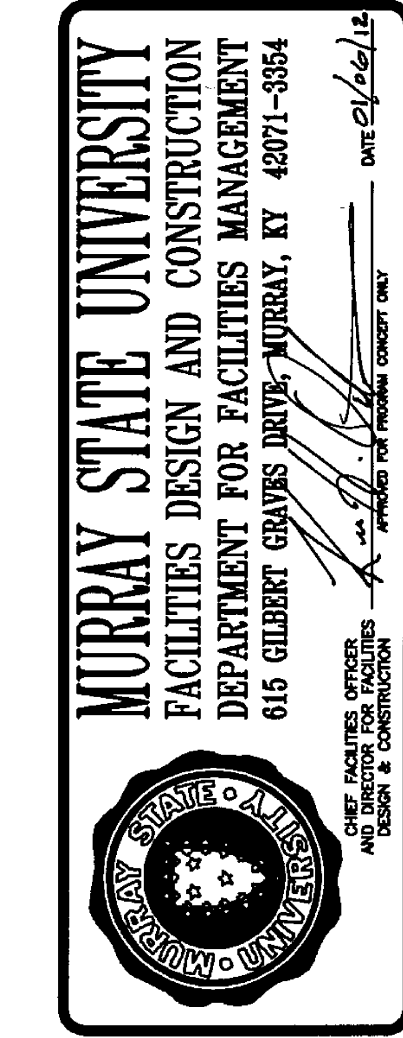

MURRAY STATE UNIVERSITY
SPORTS PRACTICE FACILITY
MURRAY STATE UNIVERSITY
MURRAY, KENTUCKY
BID SET - 2012-01-04



REVISIONS

Date	2012-01-04
H+C Project No.	2983.00
FDC Project No.	10-007
BFW Project No.	11194
Marcum Project No.	11557
Sheet Name	LOWER LEVEL FLOOR PLAN

A2.01