




B1 ENLARGED PLAN
SCALE | 1/4" = 1'-0"

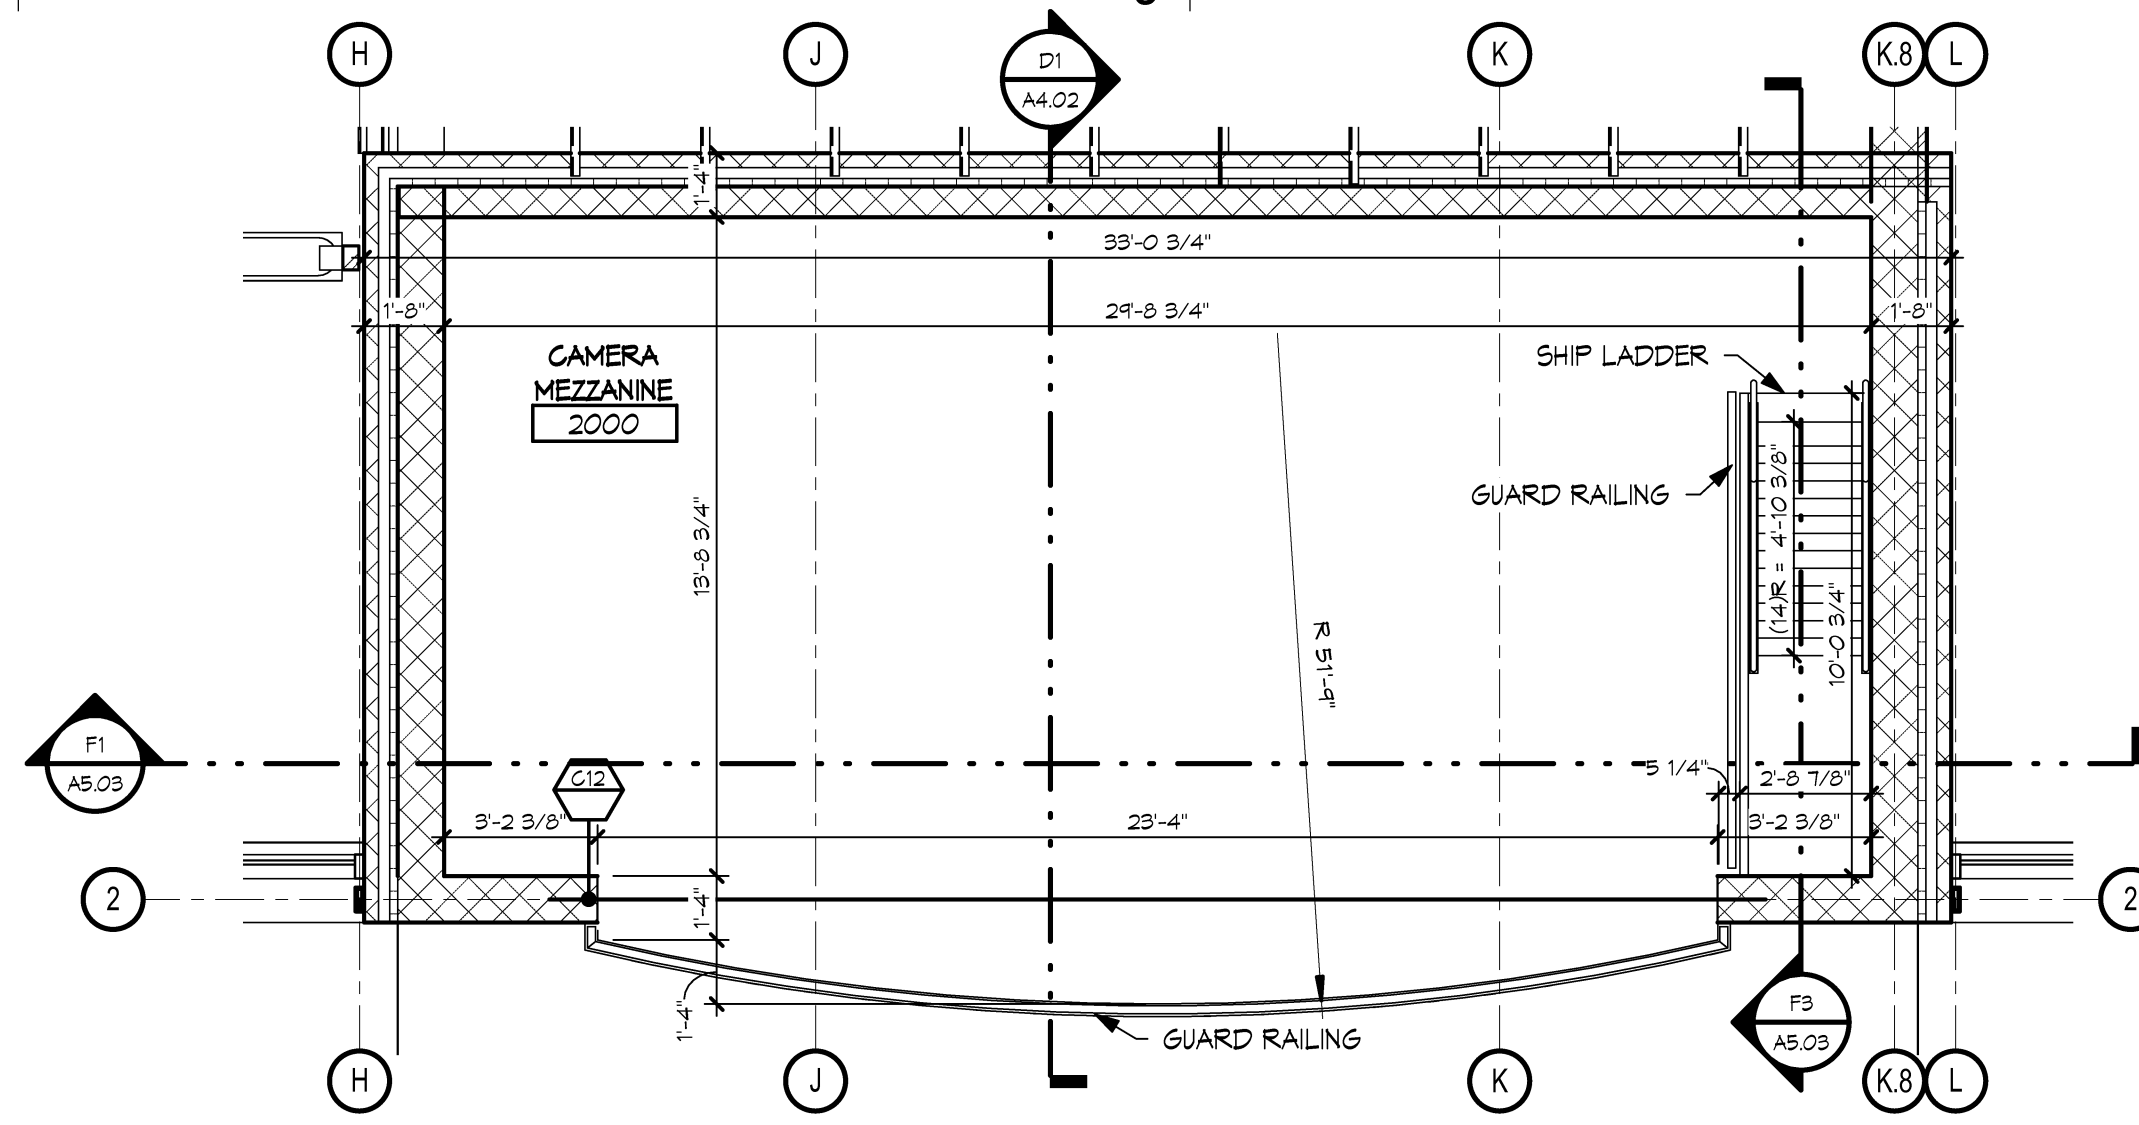


B3 ENLARGED PLAN
SCALE | 1/4" = 1'-0"

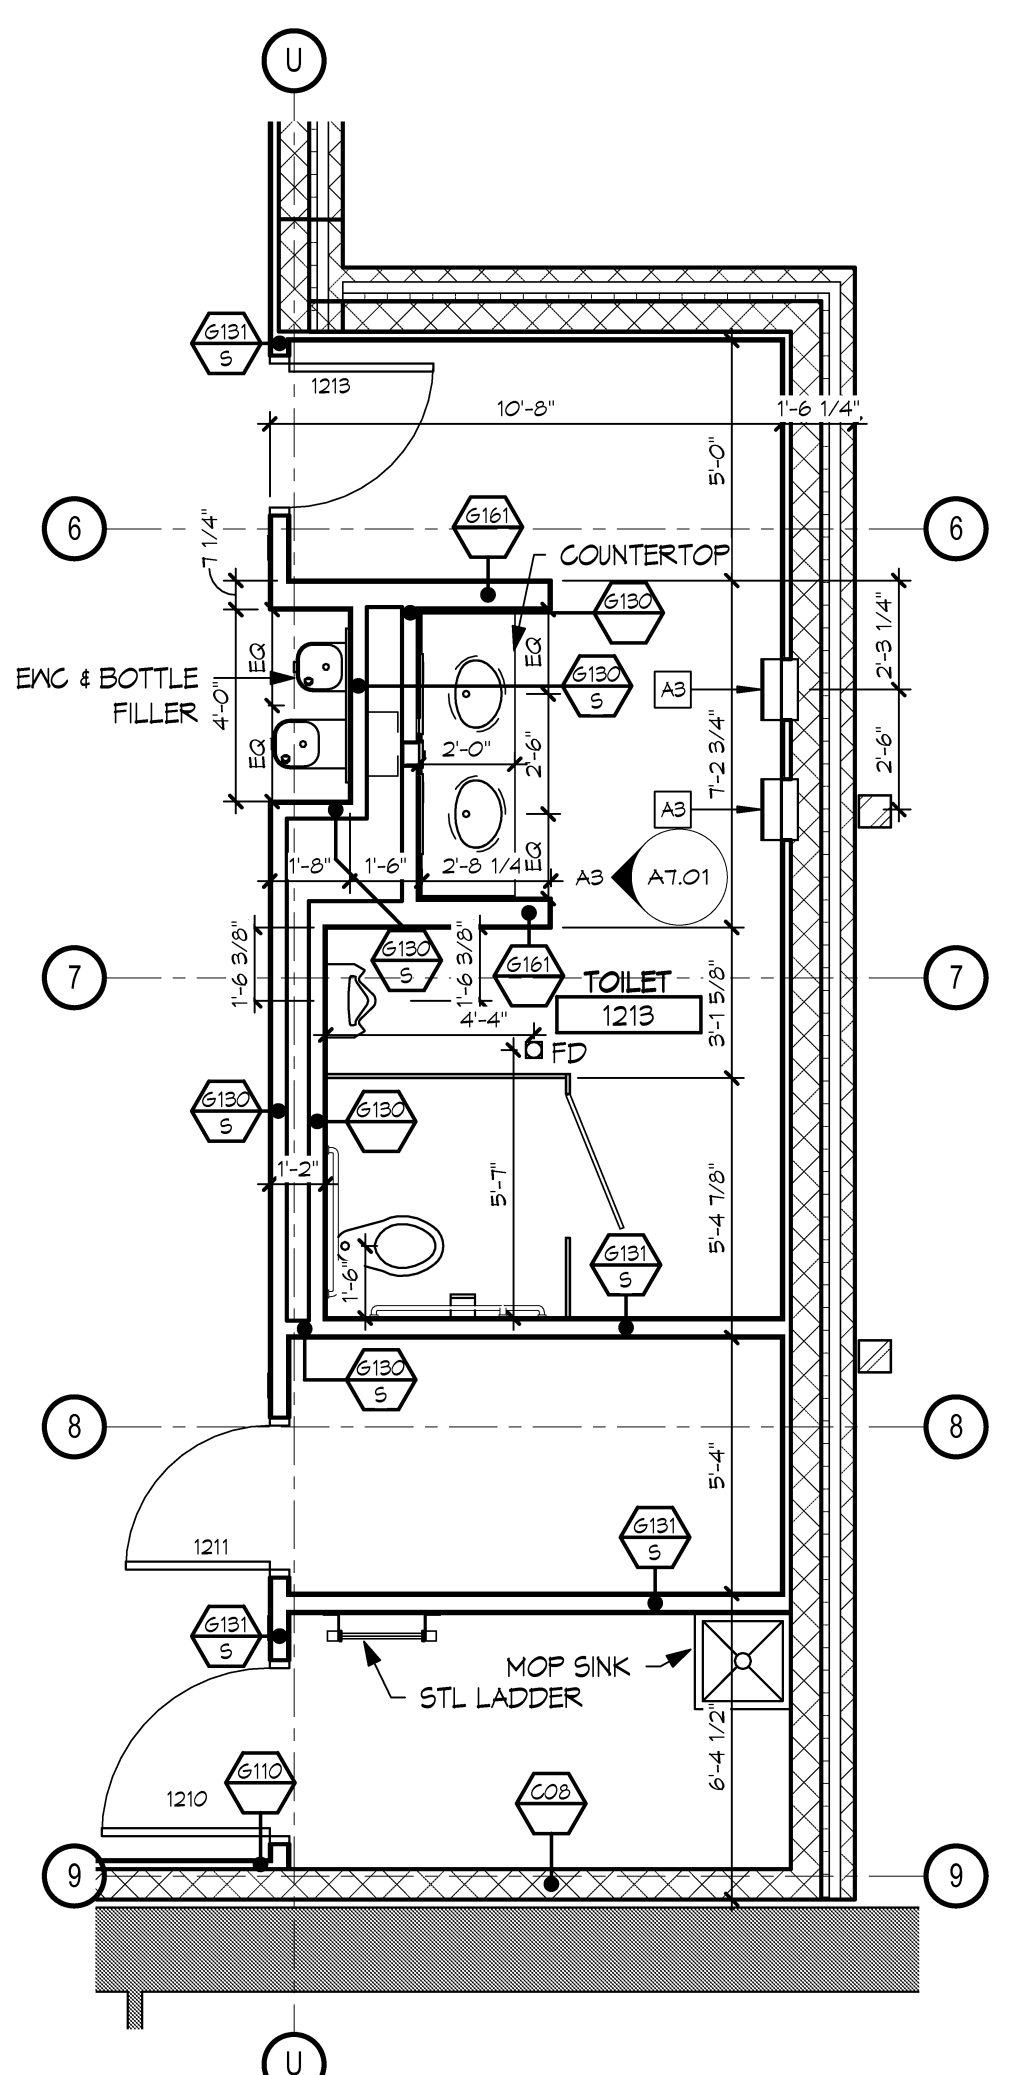


C4 ENLARGED PLAN
SCALE | 1/4" = 1'-0"

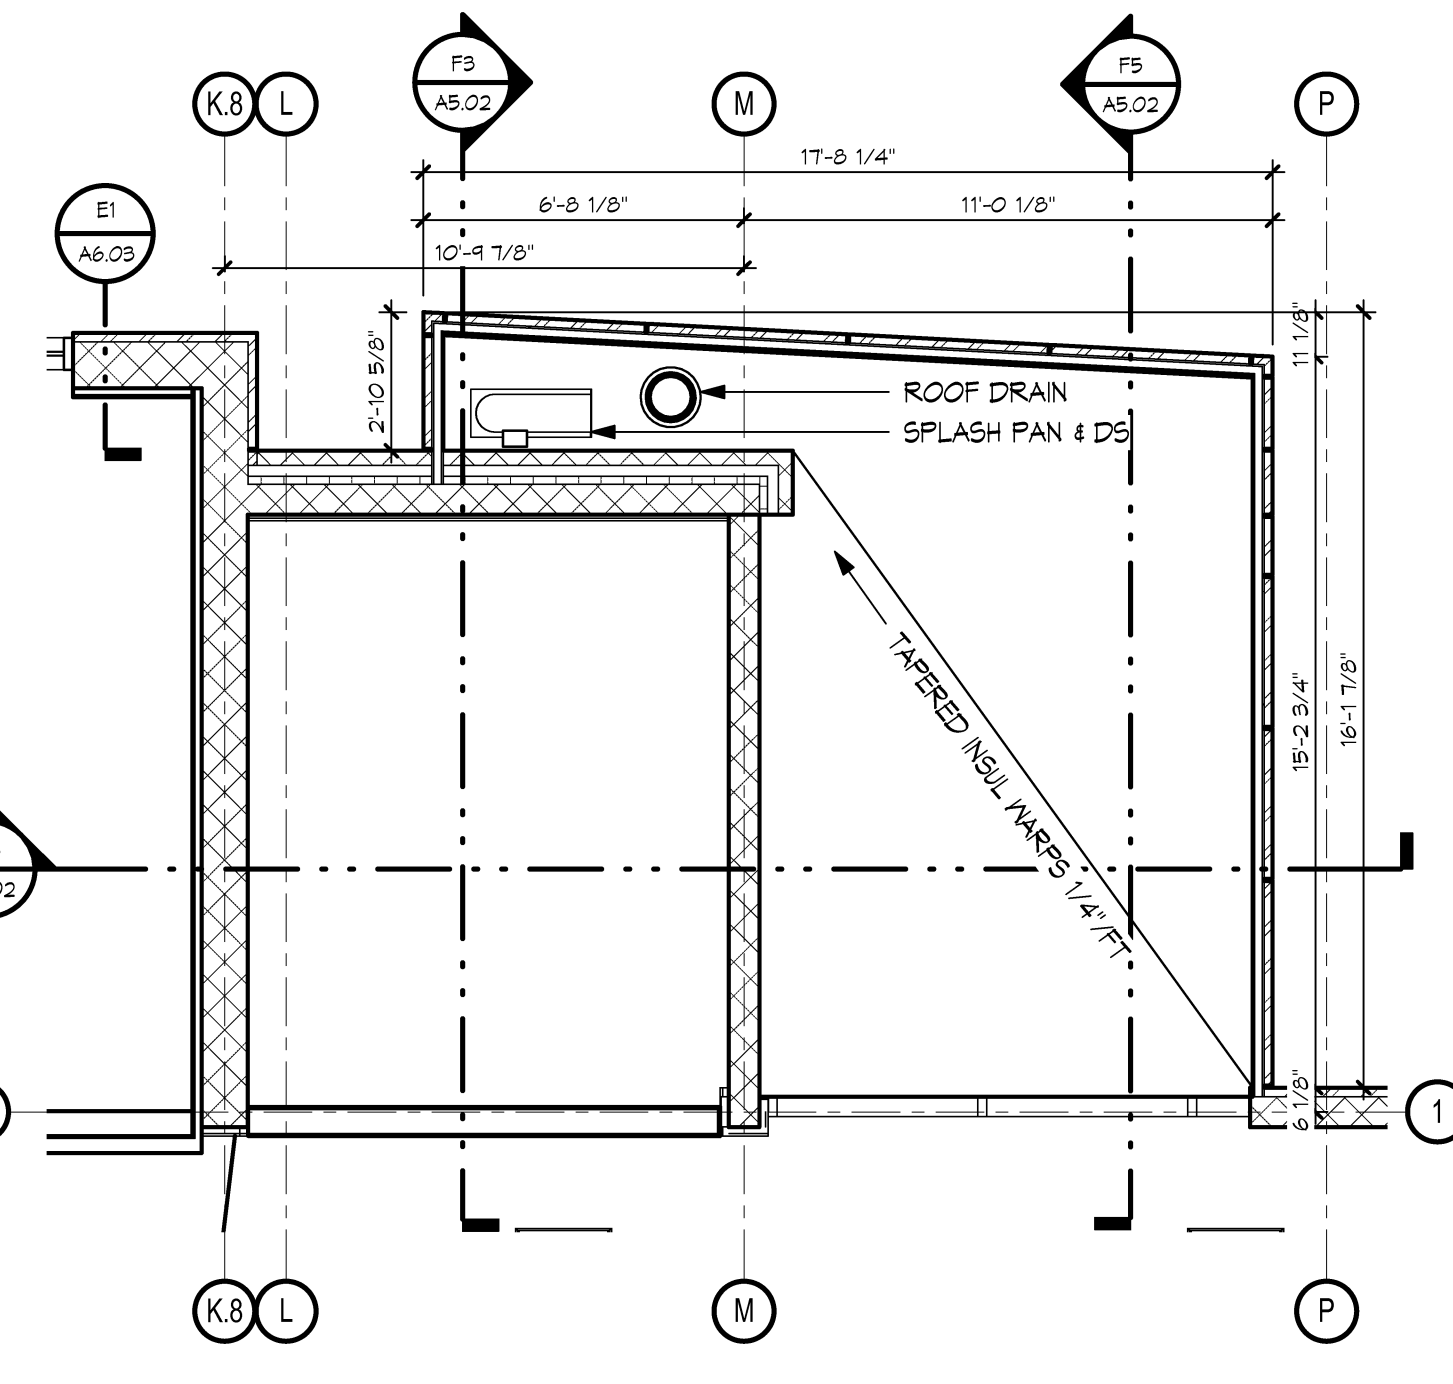


C5 ENLARGED PLAN
SCALE | 1/4" = 1'-0"

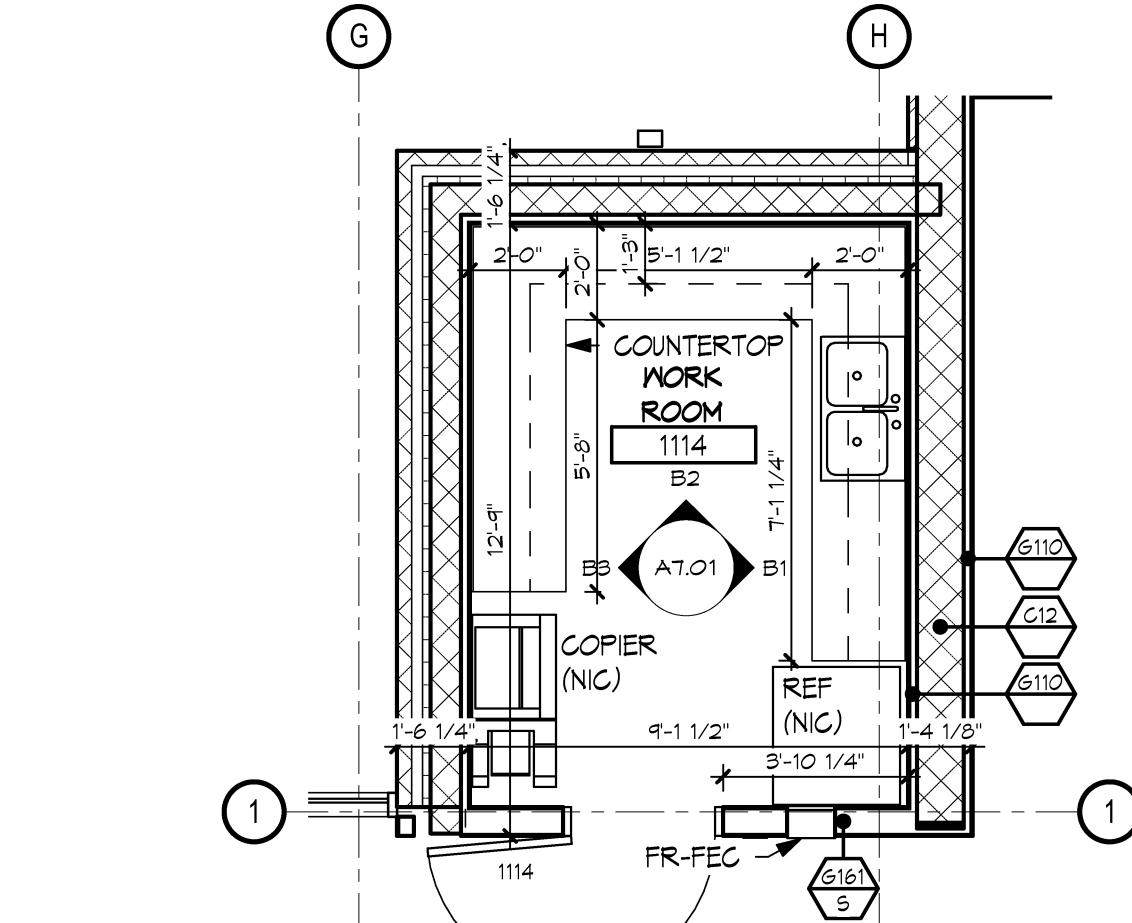


C1 ENLARGED PLAN
SCALE | 1/4" = 1'-0"

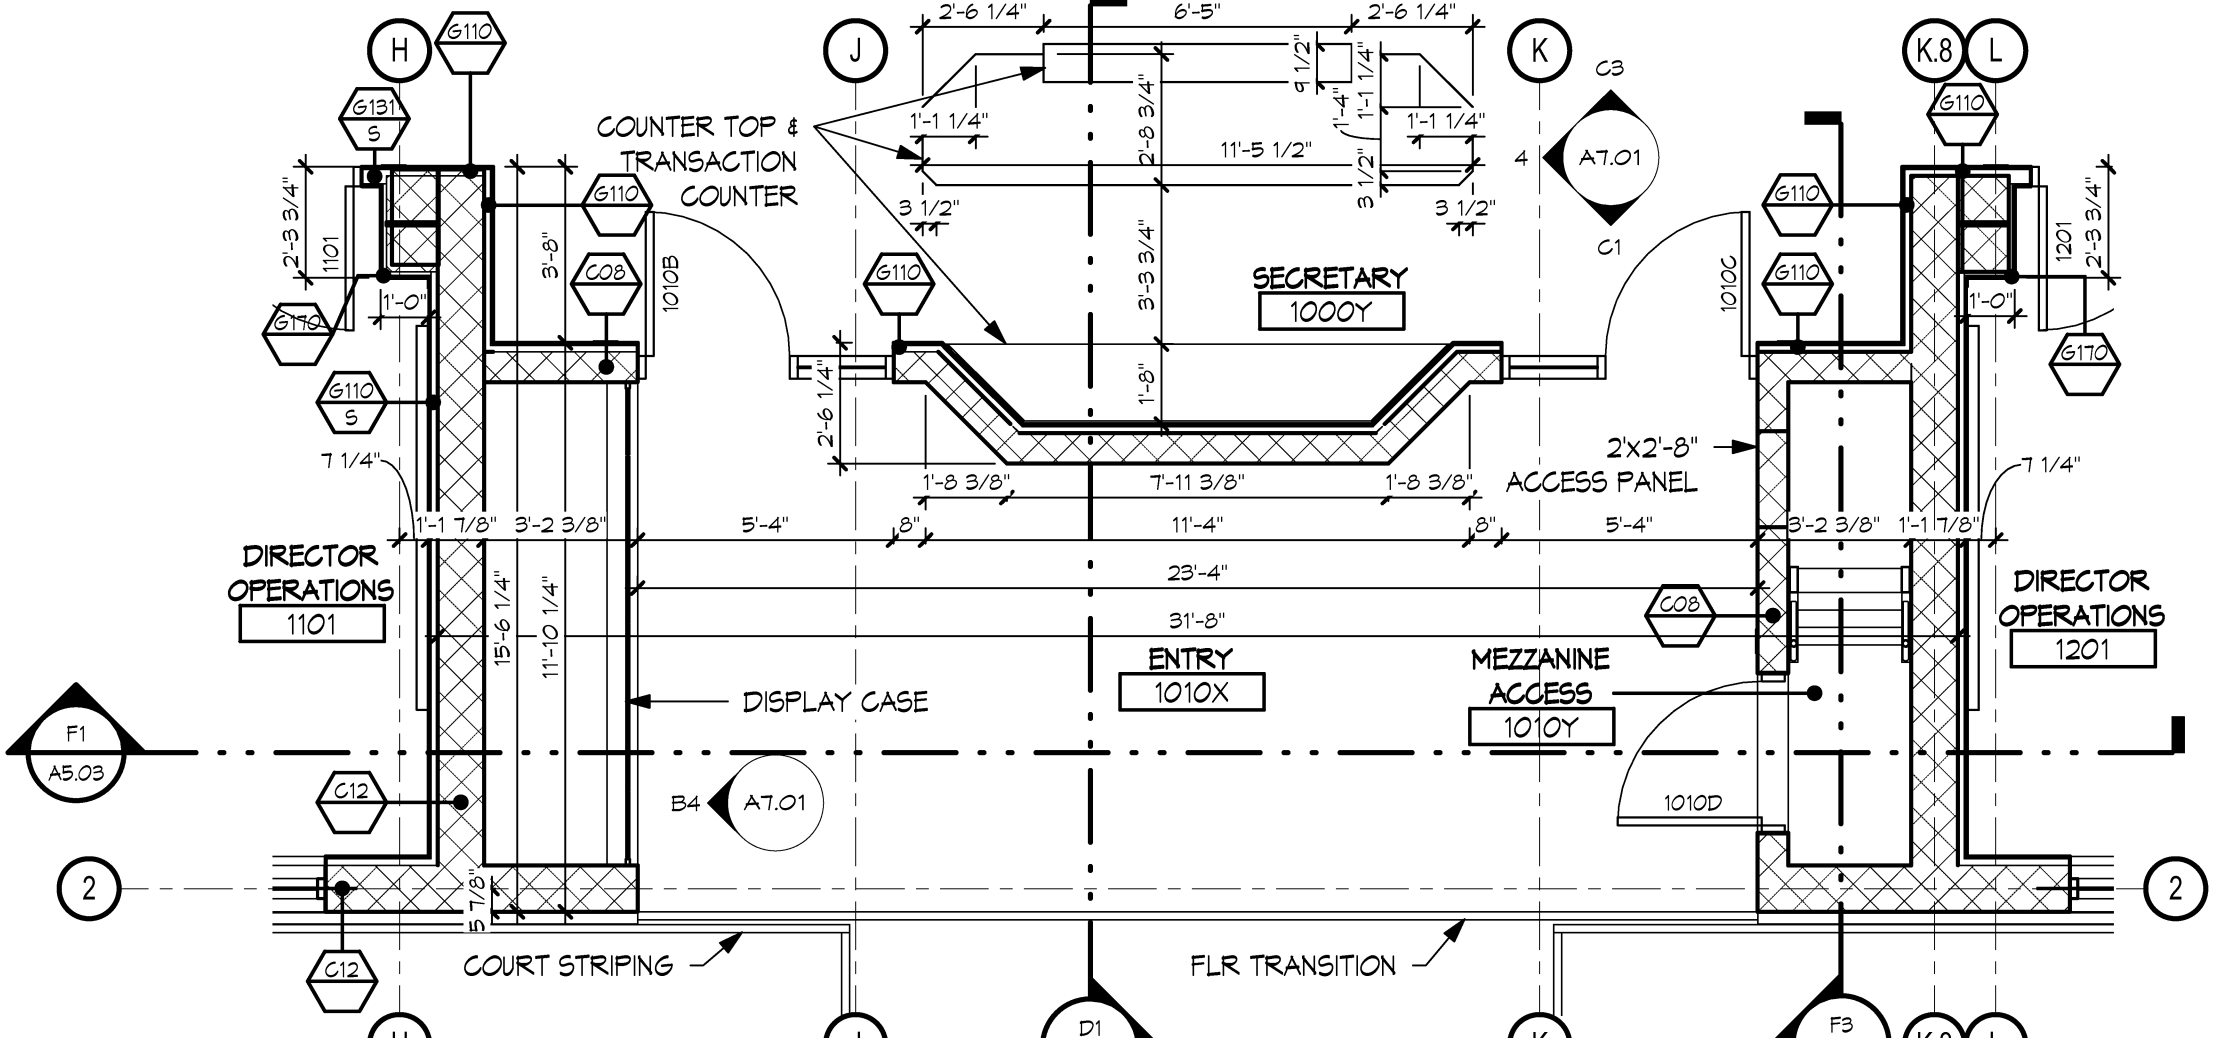

C3 ENLARGED PLAN
SCALE | 1/4" = 1'-0"

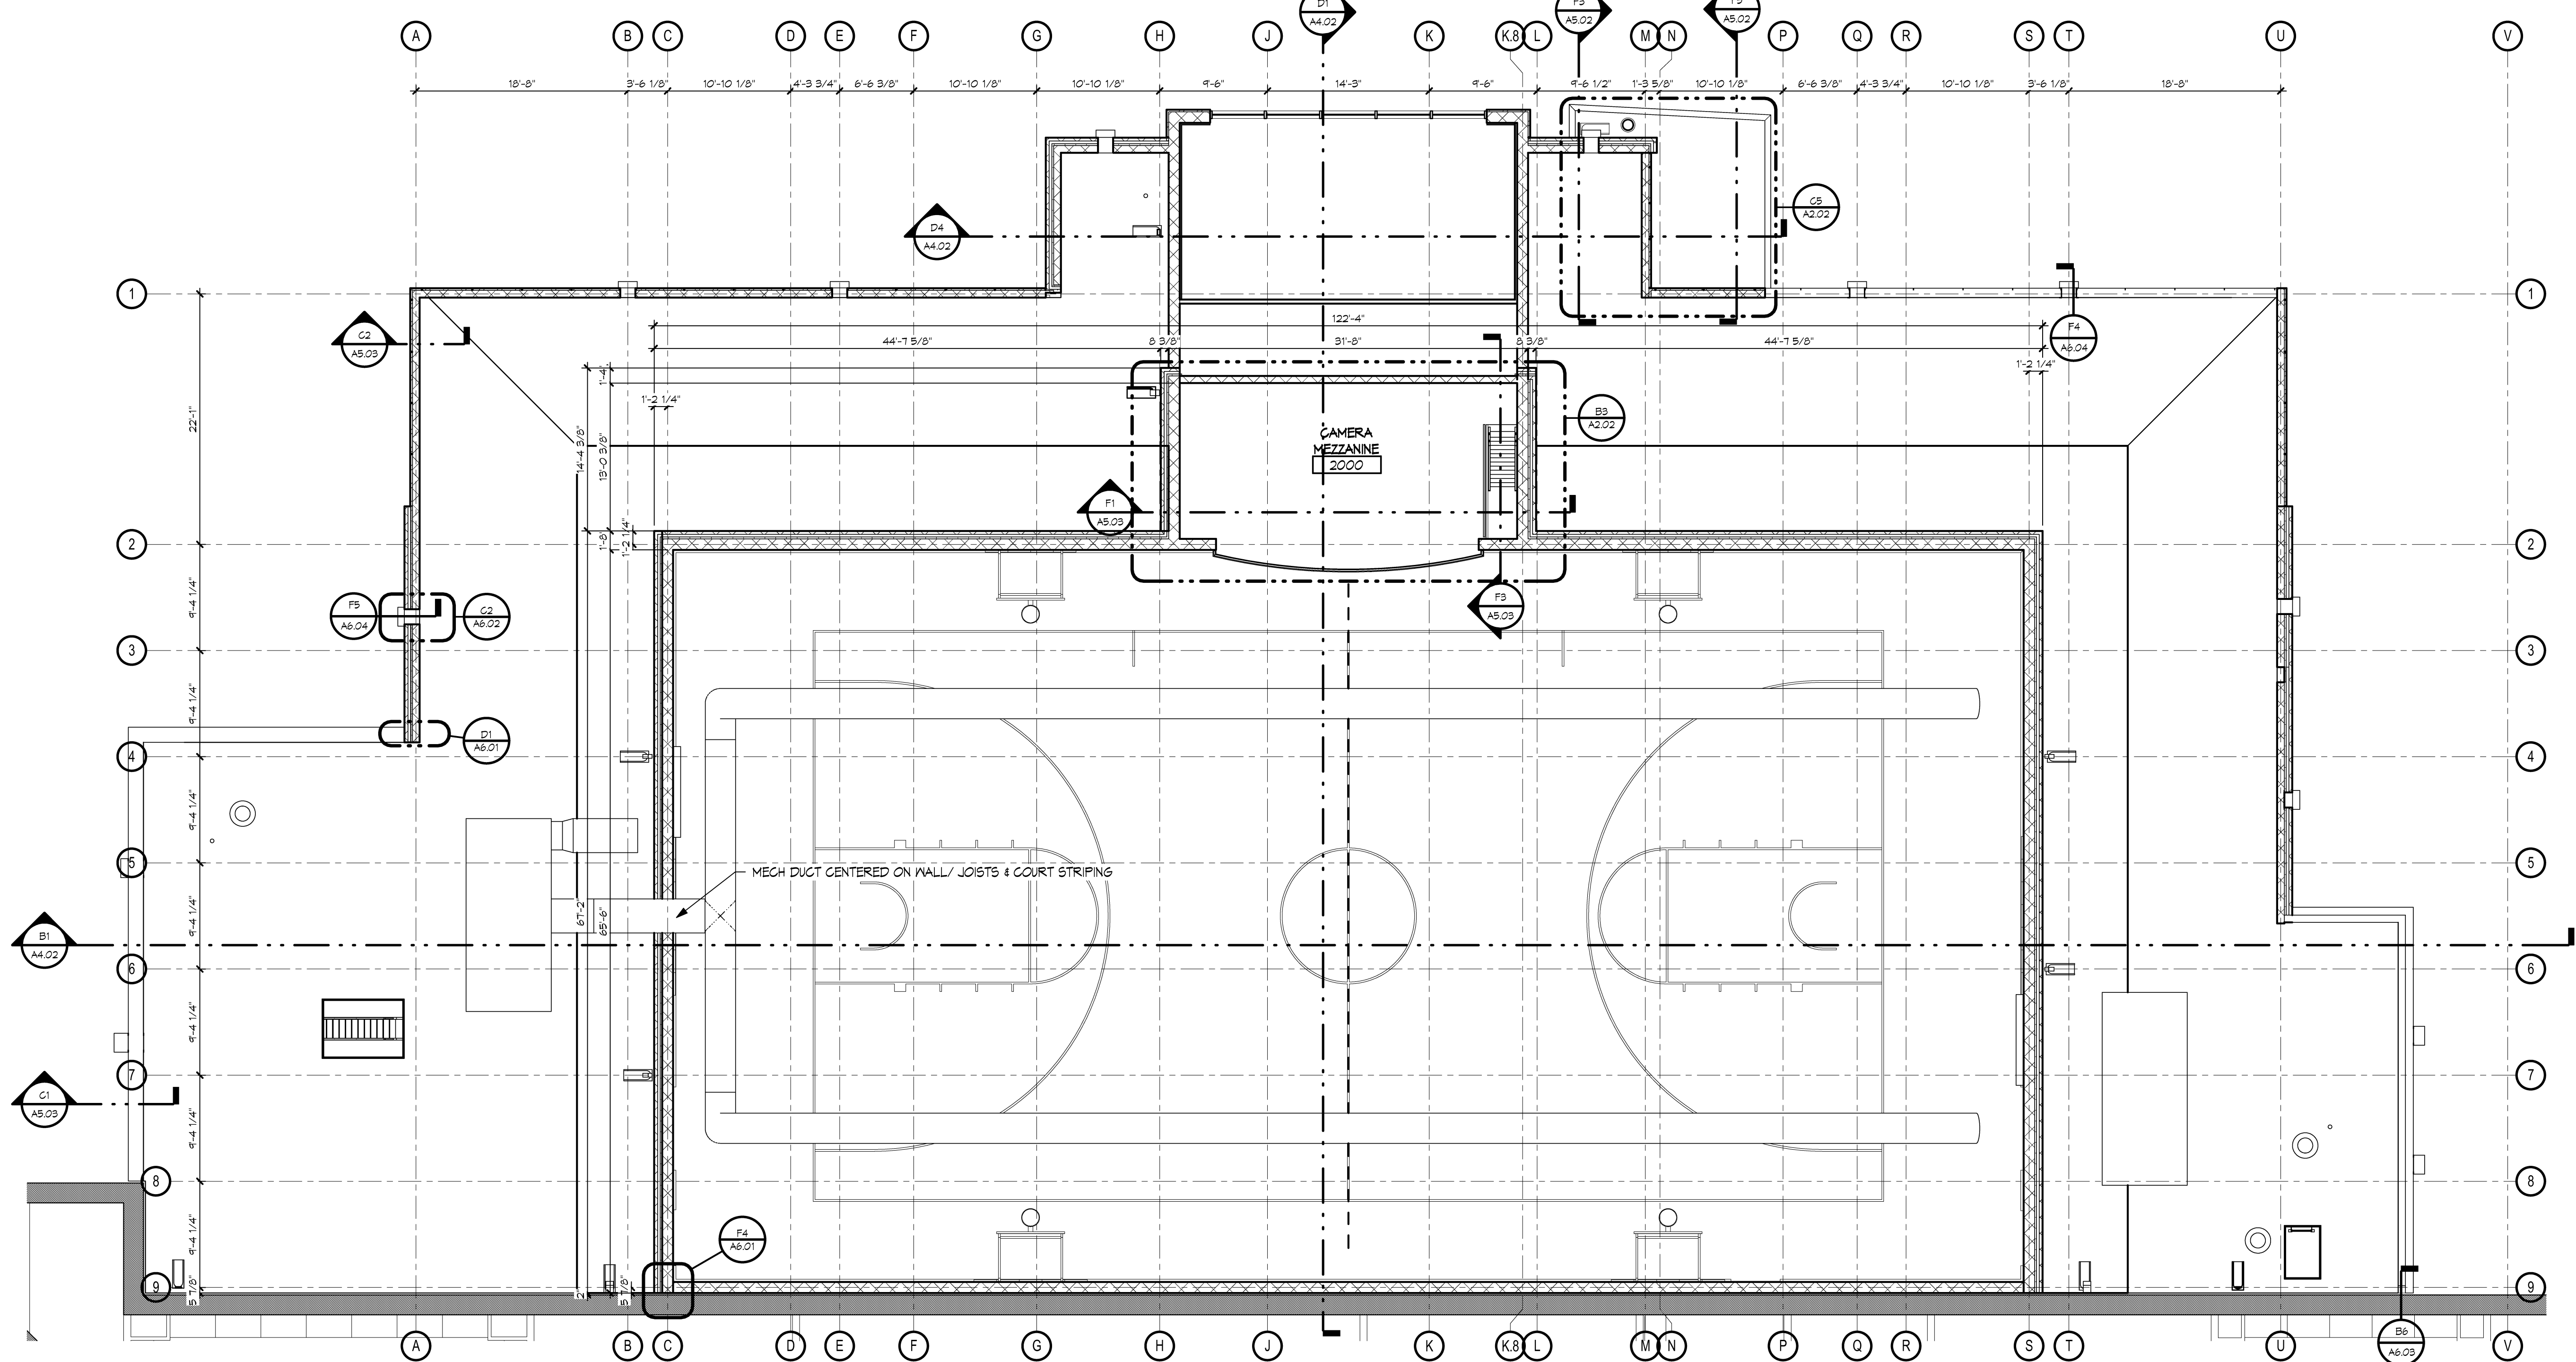


CAMERA MEZZANINE FLOOR PLAN
SCALE | 1/8" = 1'-0"

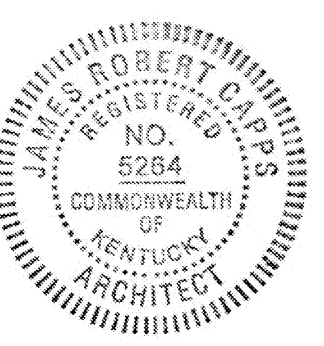

Hastings+Chivetta
ARCHITECTURE • PLANNING • ENGINEERING

CHIVETT BACON PARTNER WORKMAN ENGINEERING & TESTING, INC., 1715 DUNDIG DRIVE, MURRAY, KENTUCKY 42071
CIVIL ENGINEERING & TESTING, INC., 465 N. COURT ST., MARION, ILLINOIS 62959
MPE-MARCUM ENGINEERING, LLC, 500 SOUTH 77TH STREET, PADUCAH, KENTUCKY, 40302

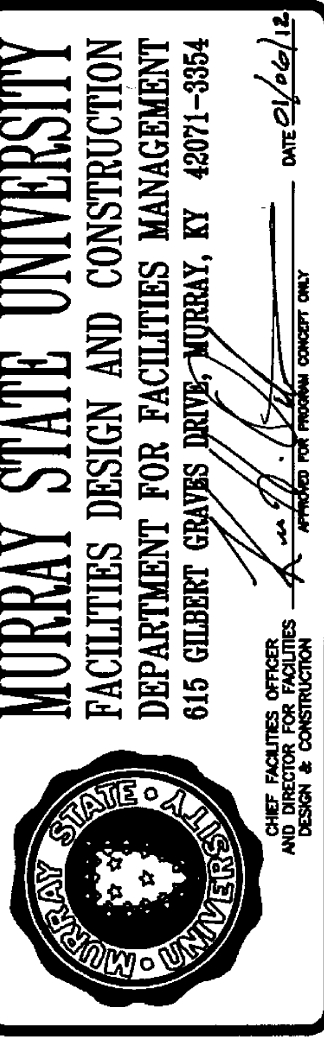

MURRAY STATE UNIVERSITY
SPORTS PRACTICE FACILITY

MURRAY STATE UNIVERSITY
MURRAY, KENTUCKY
BID SET - 2012-01-04



REVISIONS

Date	2012-01-04
H+C Project No	2983.00
FDC Project No	10-007
BFW Project No	11194
Marcum Project No	11557
Sheet Name	CAMERA MEZZANINE & ENLARGED FLOOR PLANS

A2.02