



C1 LOWER LEVEL - HALL OF FAME

SCALE | 1/8" = 1'-0"

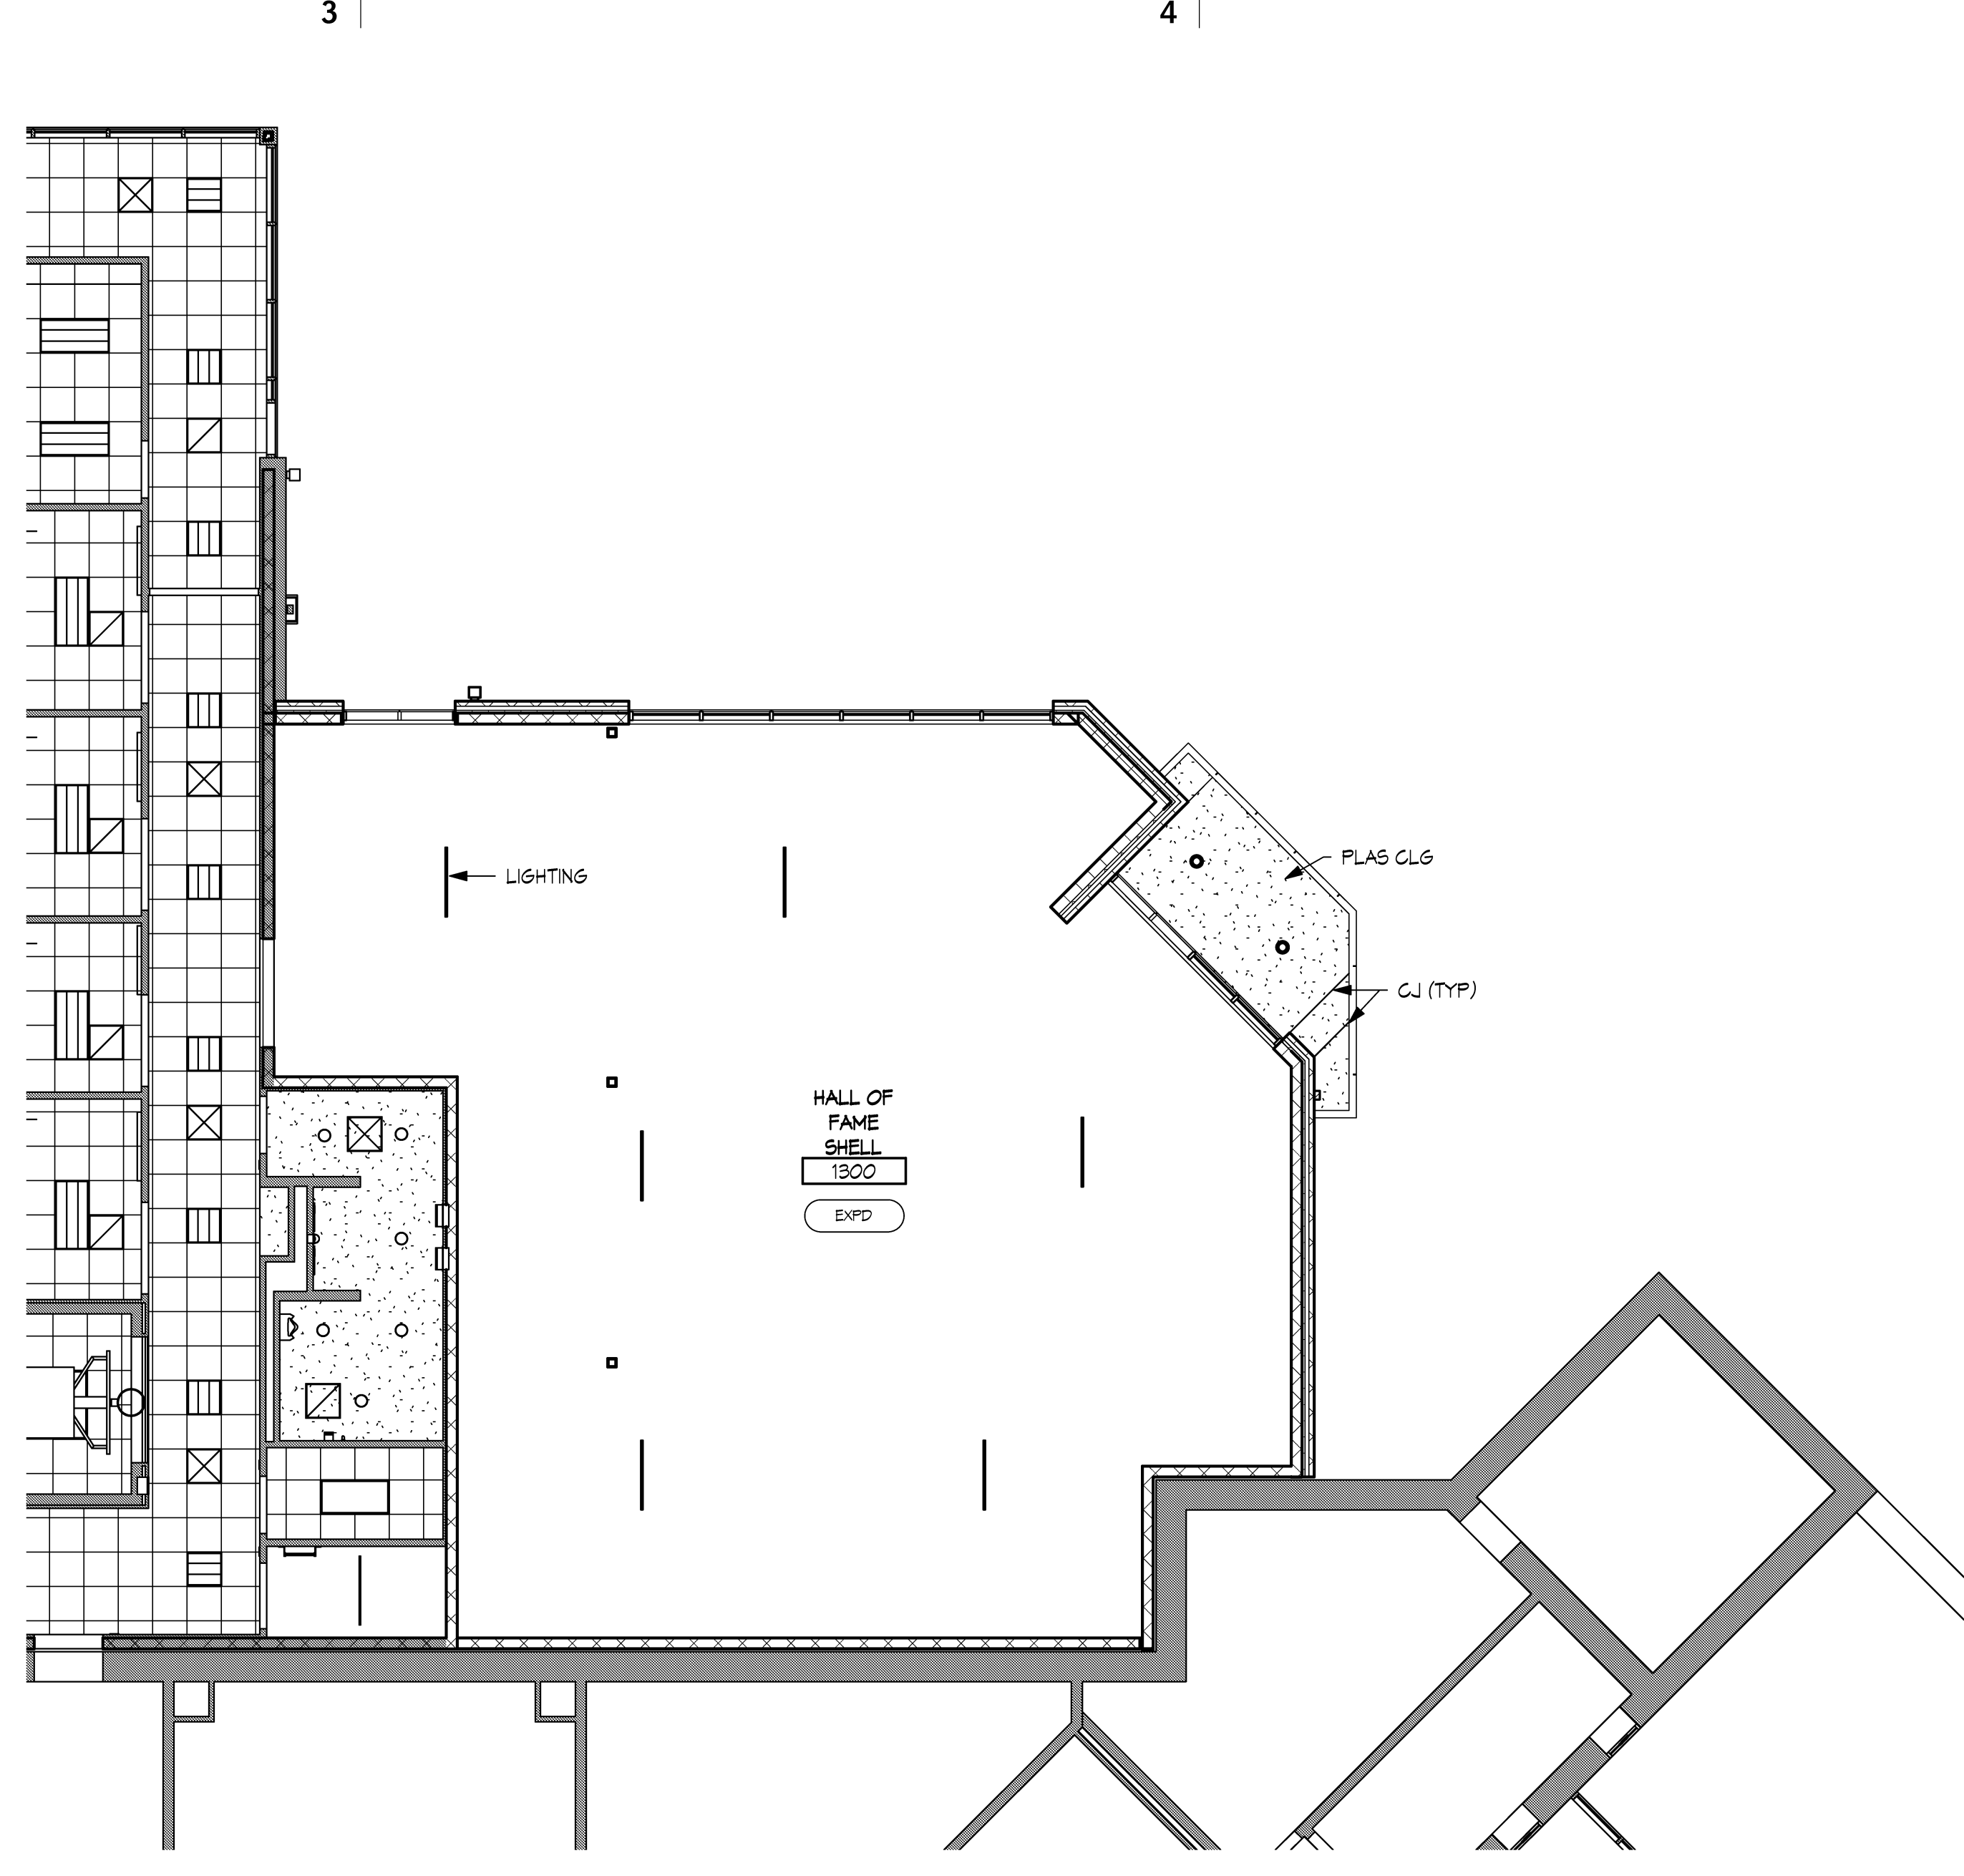


C3 LOWER LEVEL RCP - HALL OF FAME

SCALE | 1/8" = 1'-0"

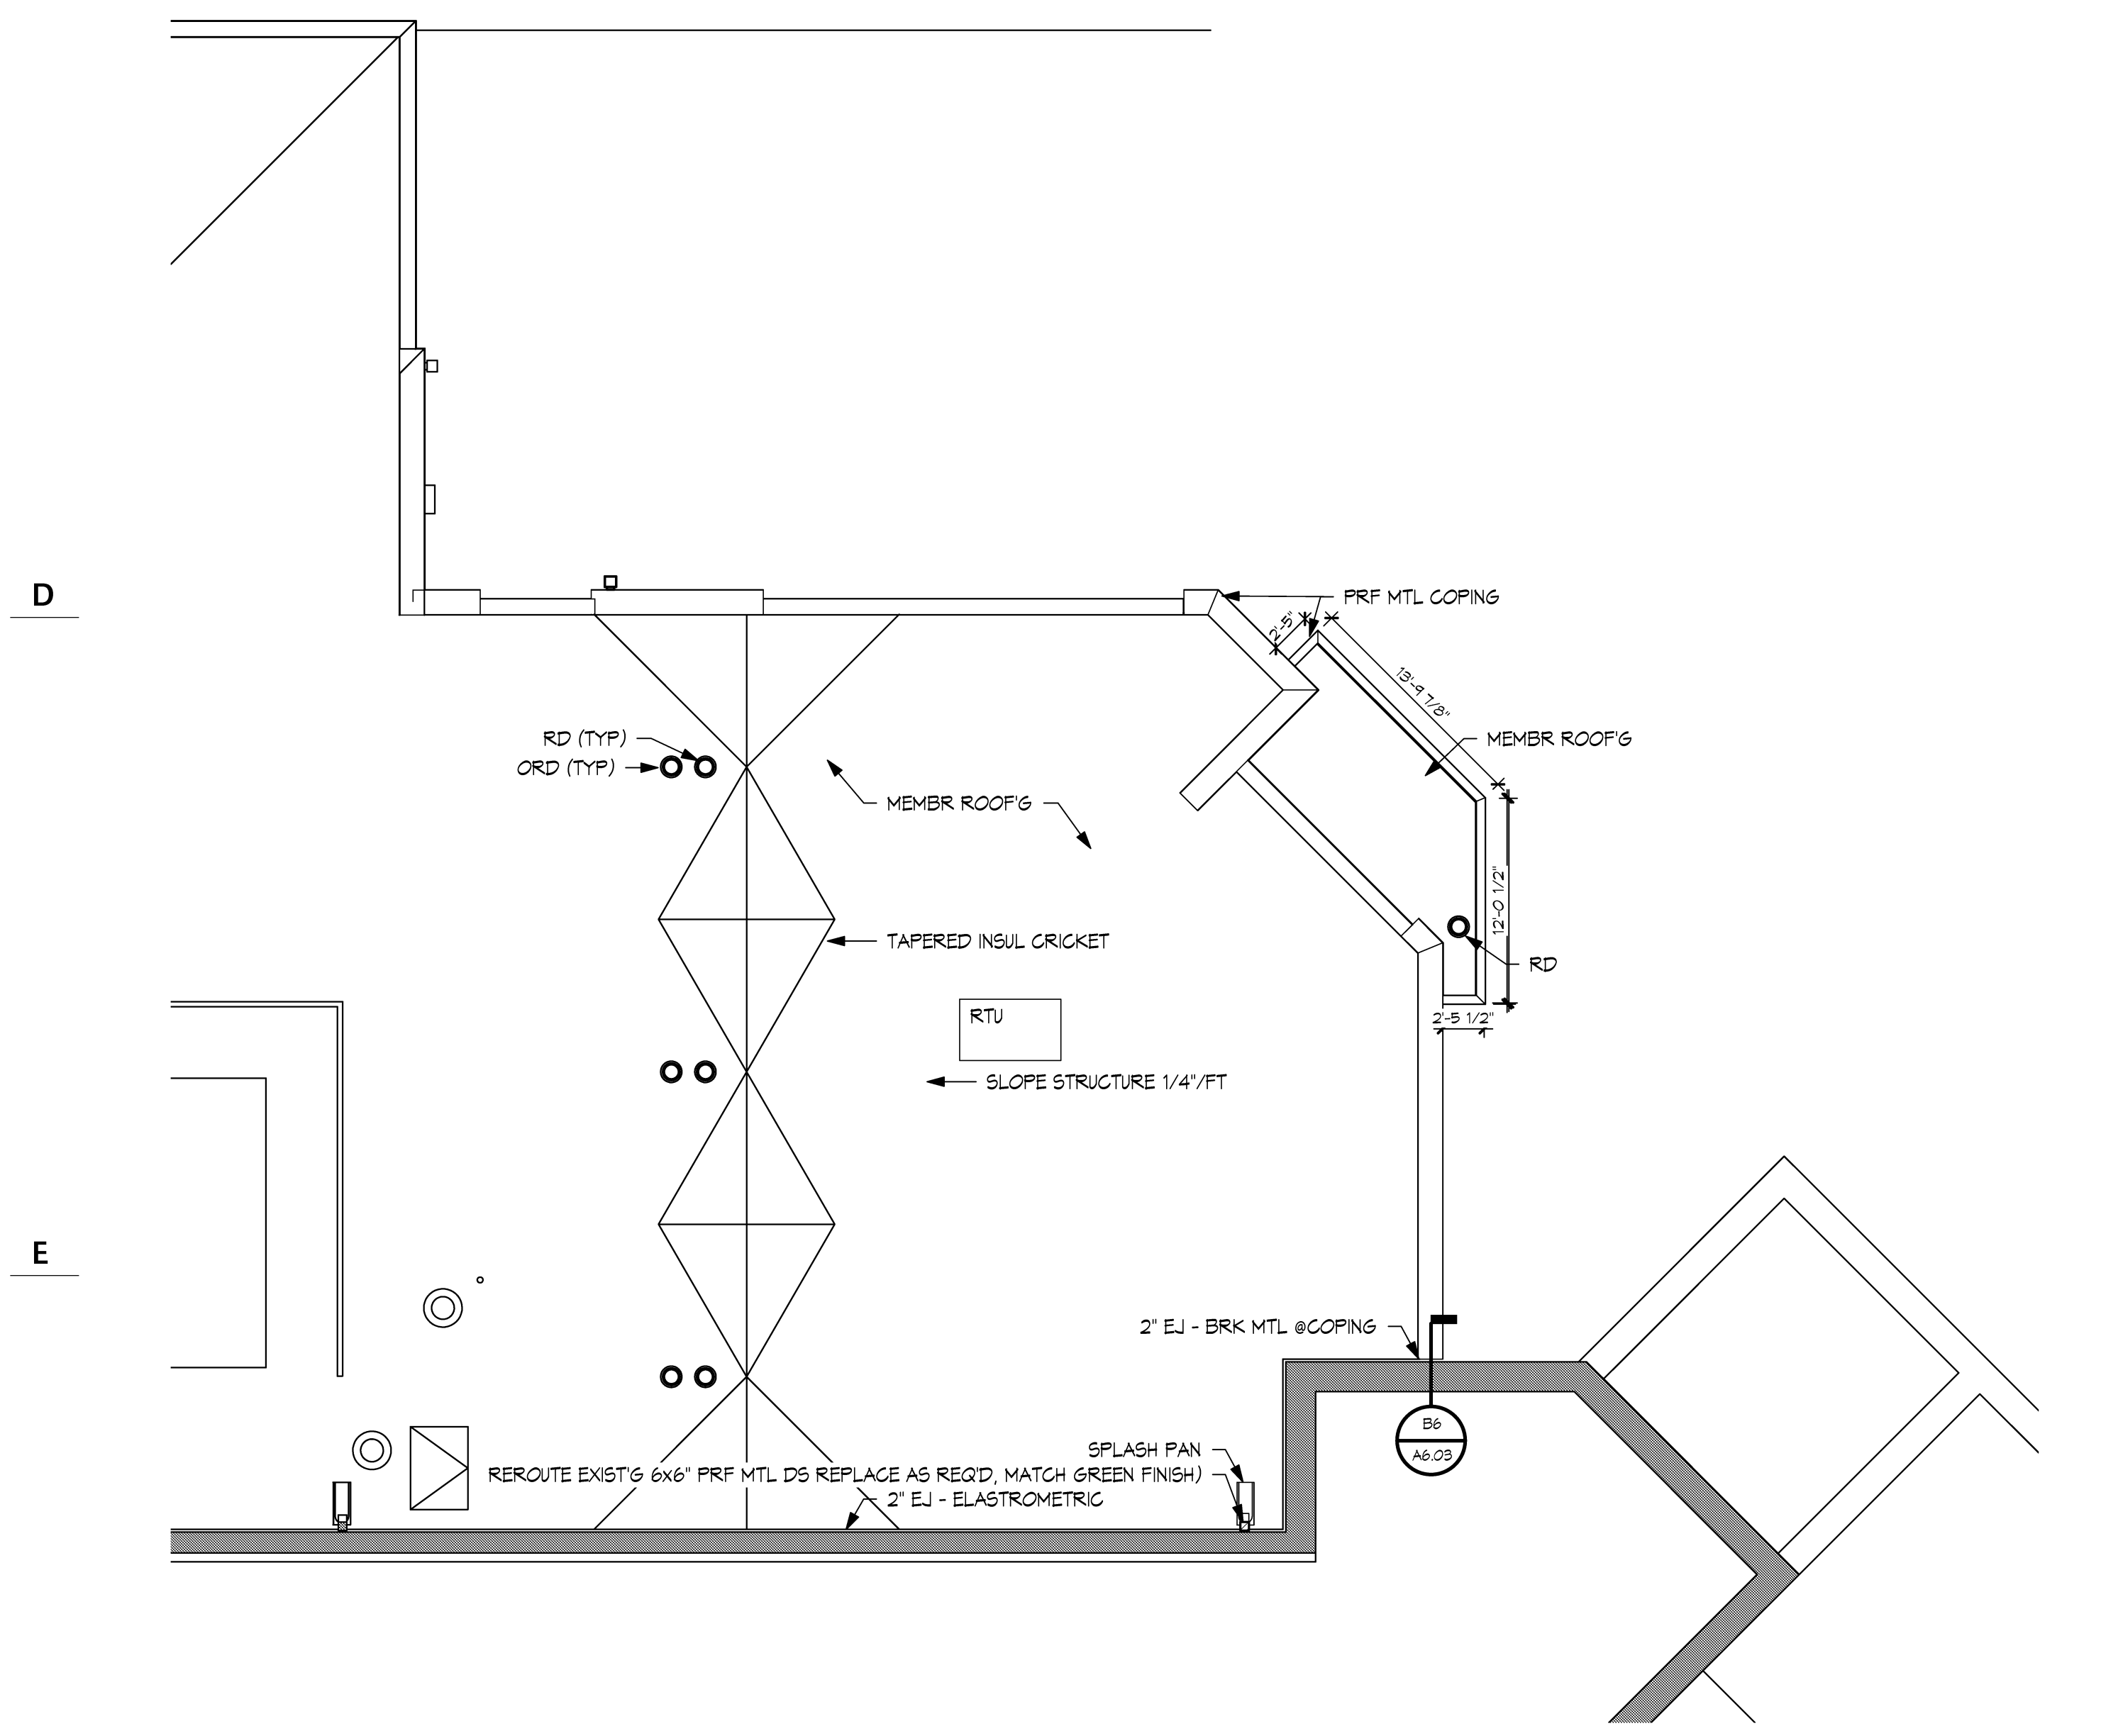

F1 ROOF PLAN - HALL OF FAME

SCALE | 1/8" = 1'-0"

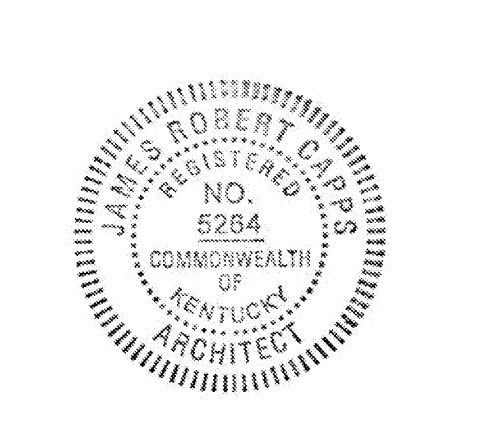

Hastings+Chivetta
 ARCHITECTURE • PLANNING • ENGINEERING
 CIVIL, ARCHITECT, PLANNING, WORKMAN ENGINEERING & TESTING, INC., 1715 DILLIGID DRIVE, MURRAY, KENTUCKY 42071
 CIVIL, ARCHITECT, PLANNING, WORKMAN ENGINEERING & TESTING, INC., 465 N. COURT ST., MARION, ILLINOIS 62959
 MPE-MARCUM ENGINEERING, LLC, 500 SOUTH 17TH STREET, PADUCAH, KENTUCKY, 40301

MURRAY STATE UNIVERSITY
 FACILITIES DESIGN AND CONSTRUCTION
 DEPARTMENT FOR FACILITIES MANAGEMENT
 616 GILBERT DRIVE, MURRAY, KY 42071-3854
 MURRAY STATE UNIVERSITY
 100 UNIVERSITY AVENUE
 MURRAY, KY 42071-3854

SPORTS PRACTICE FACILITY
MURRAY STATE UNIVERSITY
 MURRAY, KENTUCKY
 BID SET - 2012-01-04



REVISIONS

Date	2012-01-04
H+C Project No.	2983.00
FDC Project No.	10-007
BFW Project No.	11194
Marcum Project No.	11557
Sheet Name	PLANS - HALL OF FAME ALTERNATE

A2.04

C:\Users\lshah\Documents\Projects\2983.00 SP-2012_cohler.rvt
 1/6/2012 3:56:48 PM