



WEST ELEVATION
SCALE: 1/4"=1'-0"

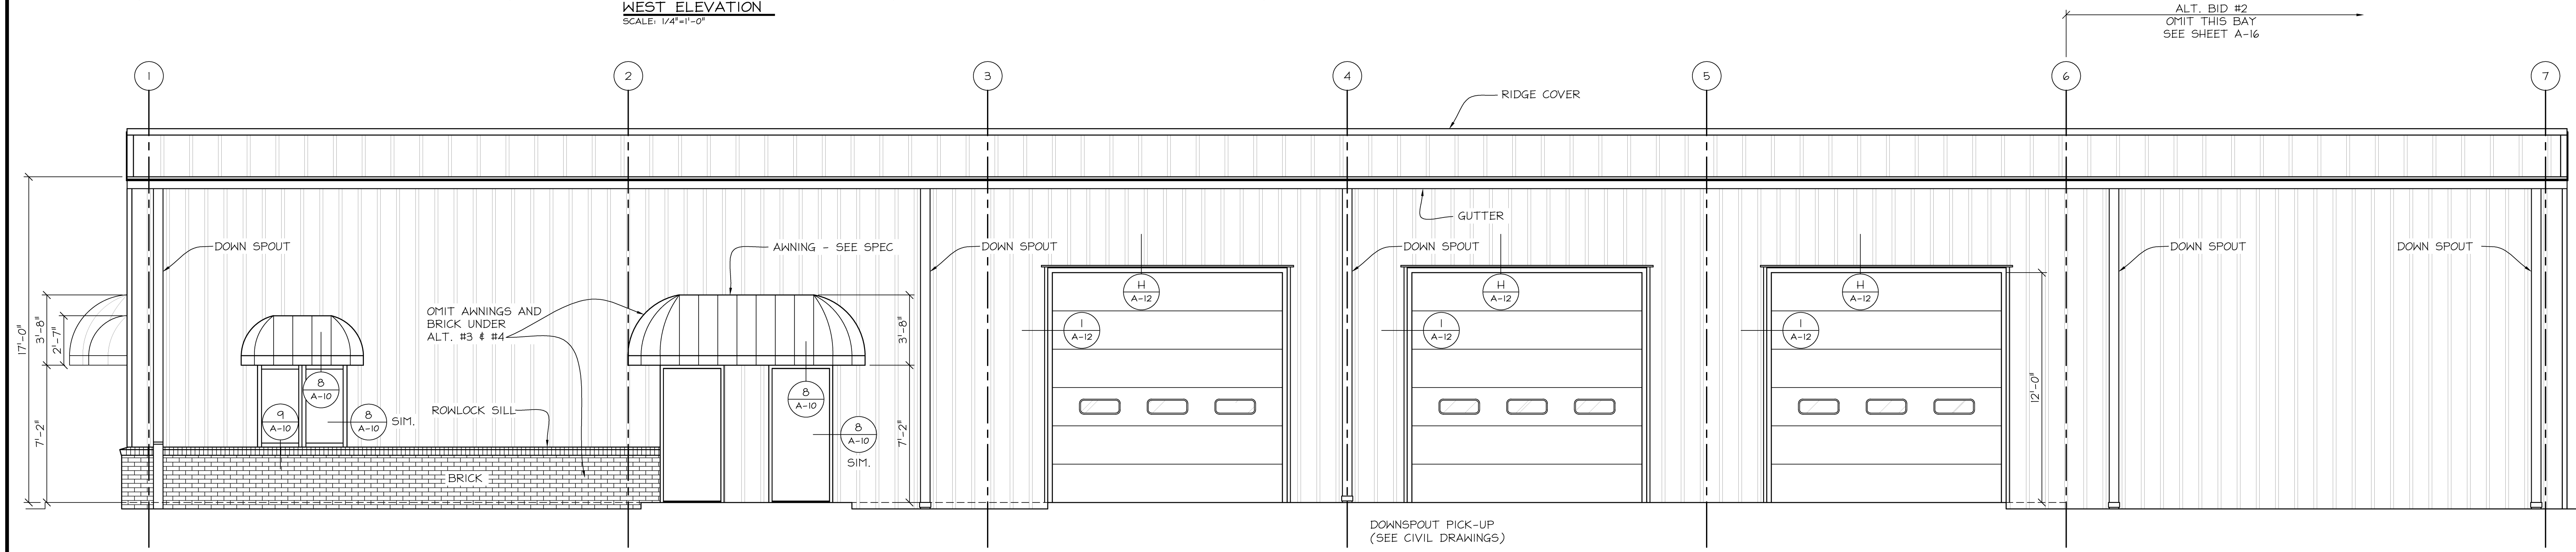

SOUTH ELEVATION
SCALE: 1/4"=1'-0"

NORTH ELEVATION SIMILAR
EXCEPT OPPOSITE HAND

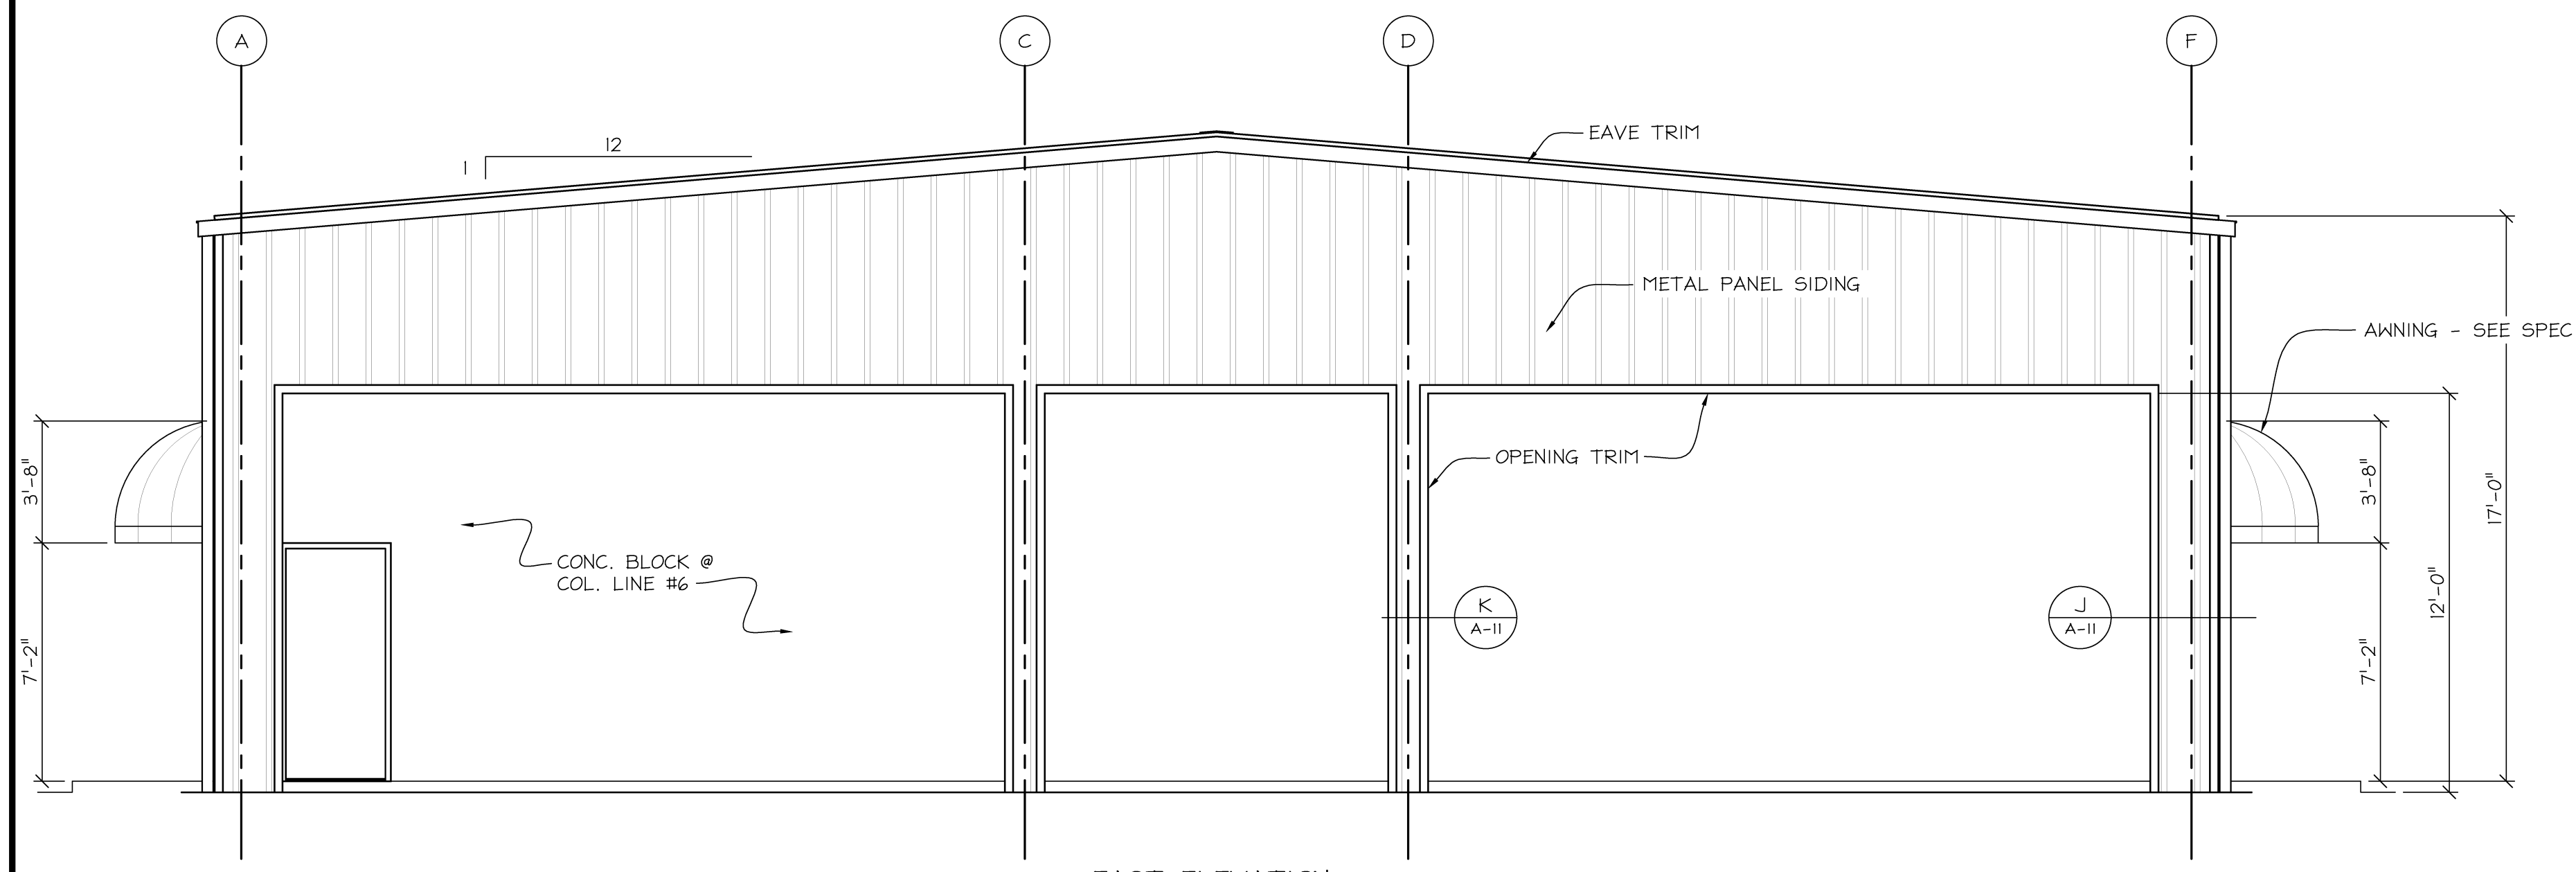

EAST ELEVATION
SCALE: 1/4"=1'-0"

ALT. BID #2
OMIT THIS BAY
SEE SHEET A-16

- NOTE:
1. CONCRETE APRONS AND PIPE BOLLARDS AT OVERHEAD DOORS NOT SHOWN FOR CLARITY - SEE CIVIL DRAWINGS FOR DETAILS & LOCATIONS.
 2. BUILDING MANUFACTURER TO VERIFY NUMBER & SIZE OF DOWNSPOUTS
 3. REFER TO DRAWING A-11 FOR FOUNDATION/FLOOR DETAILS.

ELEVATIONS - BLDG. "B"

castleberry megregor swinford
ARCHITECTS

BENTON GAS - MAINTENANCE/STORAGE BLDG. Project No. 342-10

A-15
of
DATE
6/15/10