




B1 BUILDING SECTION
SCALE | 1/8" = 1'-0"

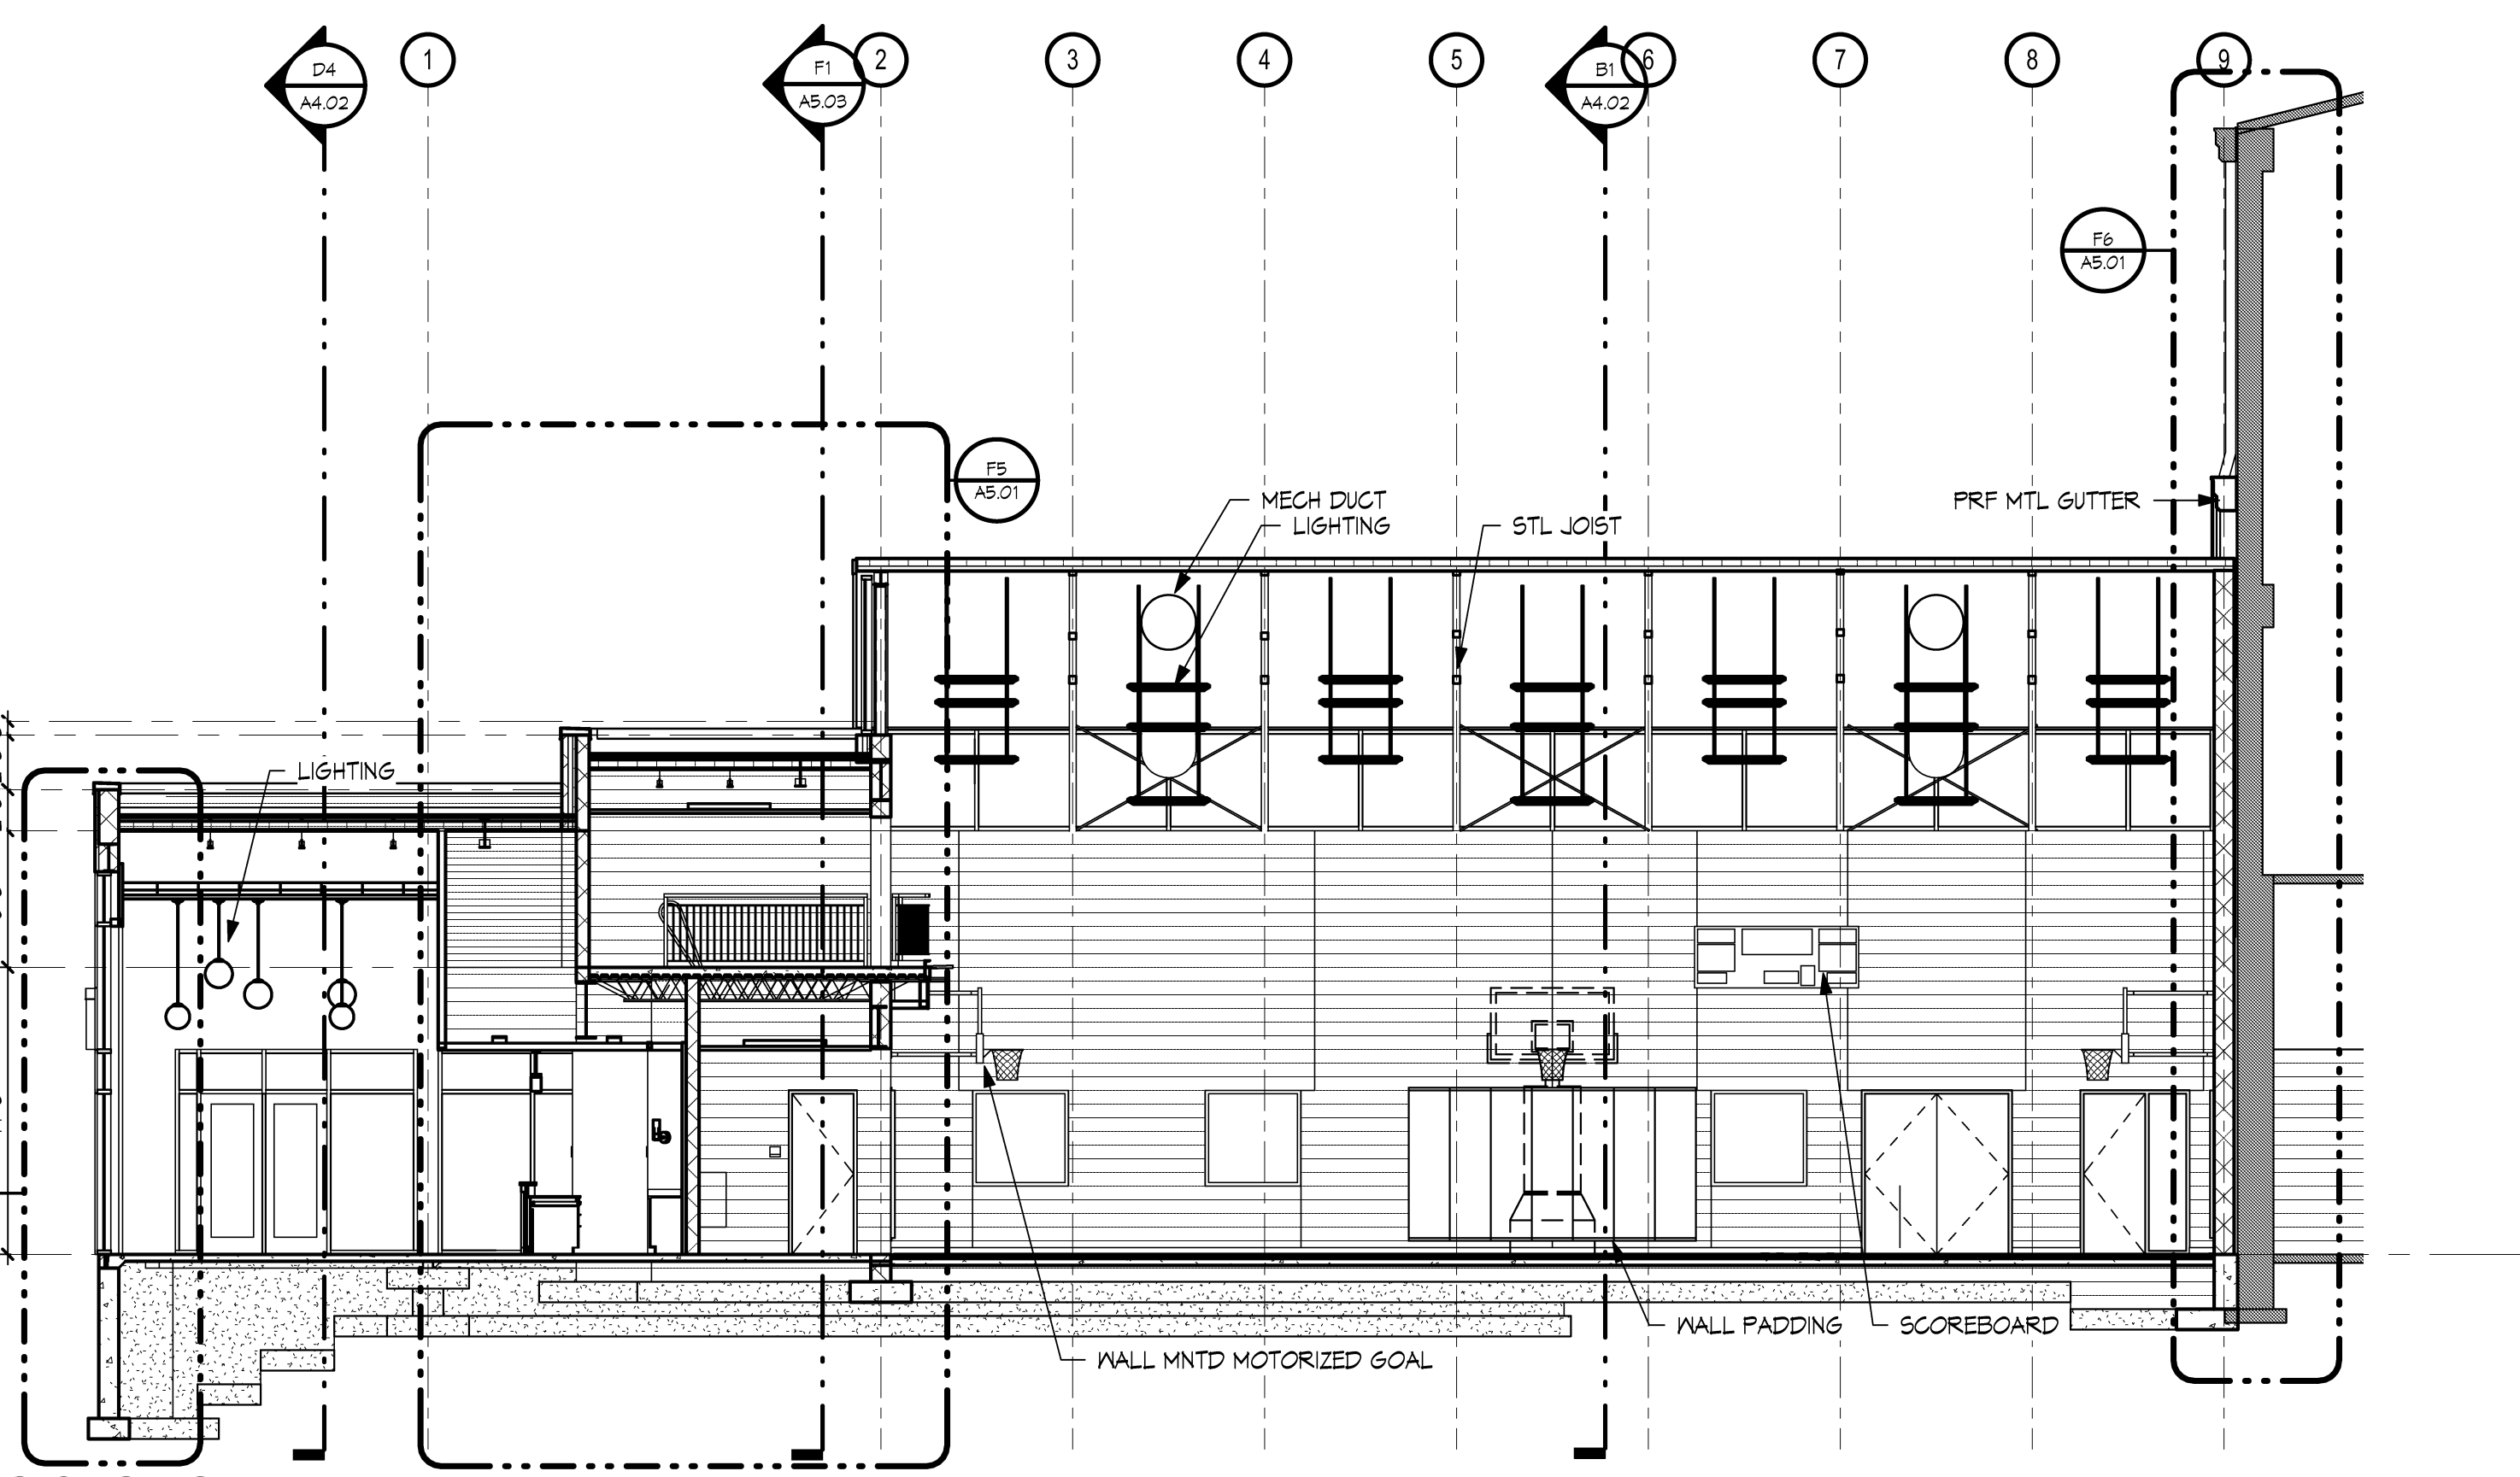

D1 BUILDING SECTION
SCALE | 1/8" = 1'-0"

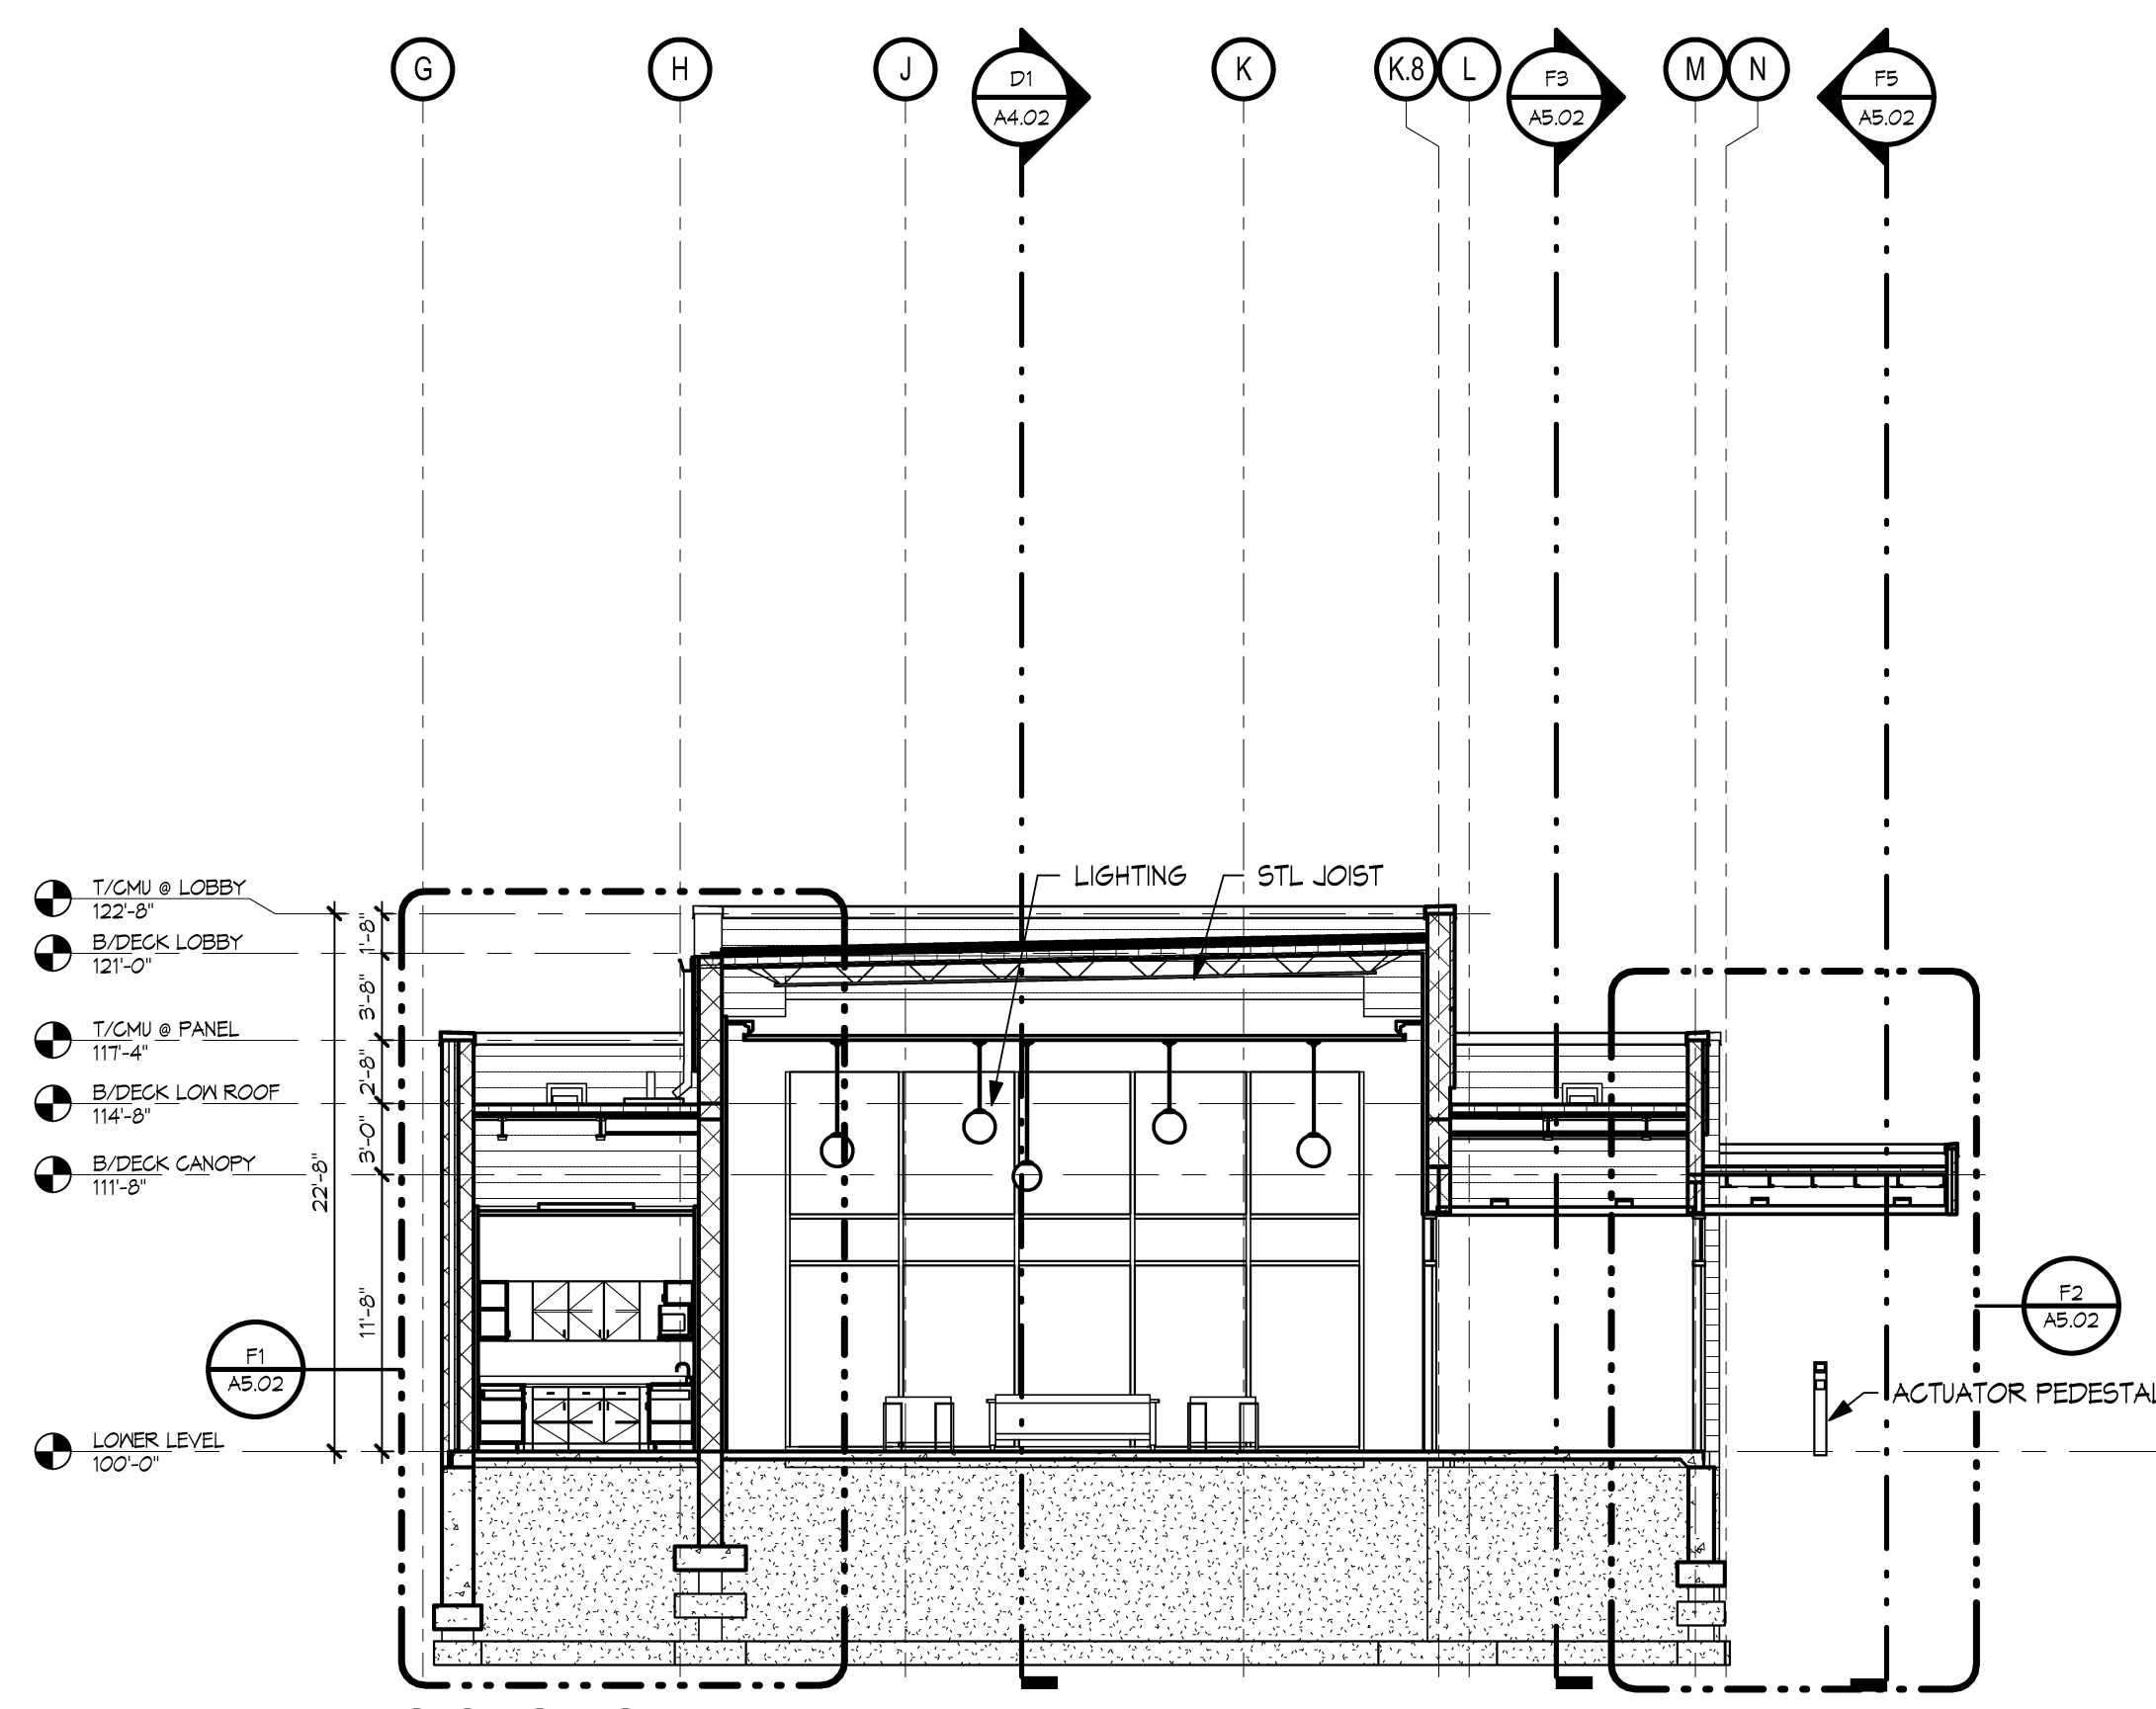


D4 BUILDING SECTION
SCALE | 1/8" = 1'-0"

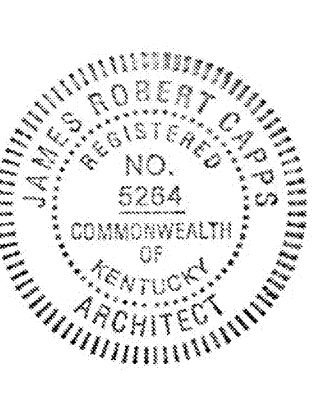

Hastings+Chivetta
ARCHITECTURE • PLANNING • ENGINEERING
6275 Embury, Suite 500 | Denver, Colorado 80221 | Tel: 303.733.8372 | Fax: 303.733.8373 | www.hastingschivetta.com

CIVIL, BACON, FRANKEL, WORKMAN ENGINEERING & TESTING, INC., 1715 DUGUID DRIVE, MURRAY, KENTUCKY 40371
STRUCTURAL ENGINEERING & TESTING, INC., 405 N. COURT ST., WARREN, ILLINOIS 62259
MPE-MARCUM ENGINEERING, LLC, 500 SOUTH 17TH STREET, PADUCAH, KENTUCKY, 40302

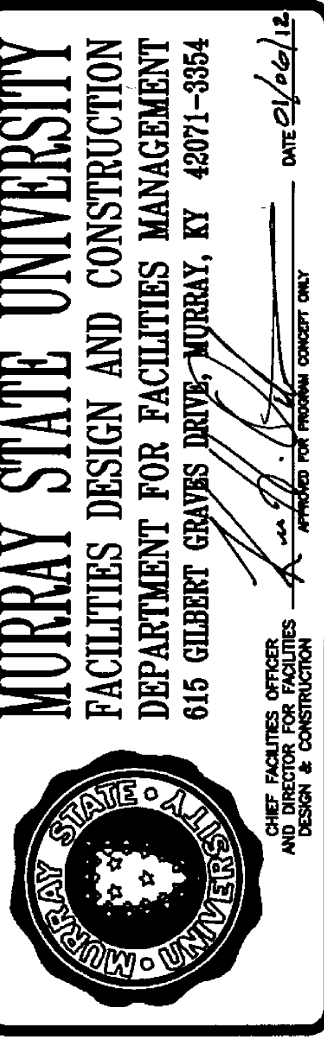

MURRAY STATE UNIVERSITY
SPORTS PRACTICE FACILITY
MURRAY STATE UNIVERSITY
MURRAY, KENTUCKY
BID SET - 2012-01-04



REVISIONS

Date	2012-01-04
H+C Project No.	2983.00
FDG Project No.	10-007
BFW Project No.	11194
Marcum Project No.	11557
Sheet Name	BUILDING SECTIONS

A4.02