


B1
A6.02
SCALE | 1 1/2" = 1'-0"


B2
A6.02
SCALE | 1 1/2" = 1'-0"

C1
A6.02
SCALE | 1 1/2" = 1'-0"

C2
A6.02
SCALE | 1 1/2" = 1'-0"

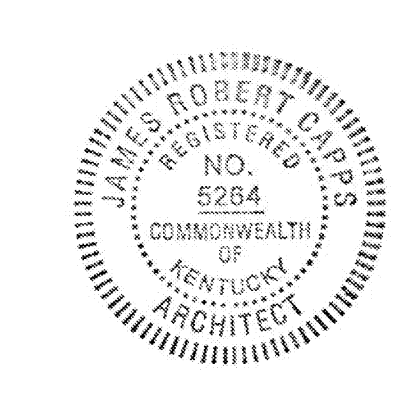

Hastings+Chivetta
ARCHITECTURE • PLANNING • ENGINEERING
6275 Enterprise, Suite 500 | 3rd Floor, Louisville, KY 40217 | Tel: 502.633.2933 | www.hastingschivetta.com
CIVIL, ARCHITECT, PLANNING, ENGINEERING & TESTING, INC., 1715 DUGGID DRIVE, MURRAY, KENTUCKY 42071
CIVIL, ARCHITECT, PLANNING, ENGINEERING & TESTING, INC., 465 N. COURT ST., MARION, ILLINOIS 62959
MPE-MARCUM ENGINEERING, LLC, 500 SOUTH 17TH STREET, PADUCAH, KENTUCKY, 42024

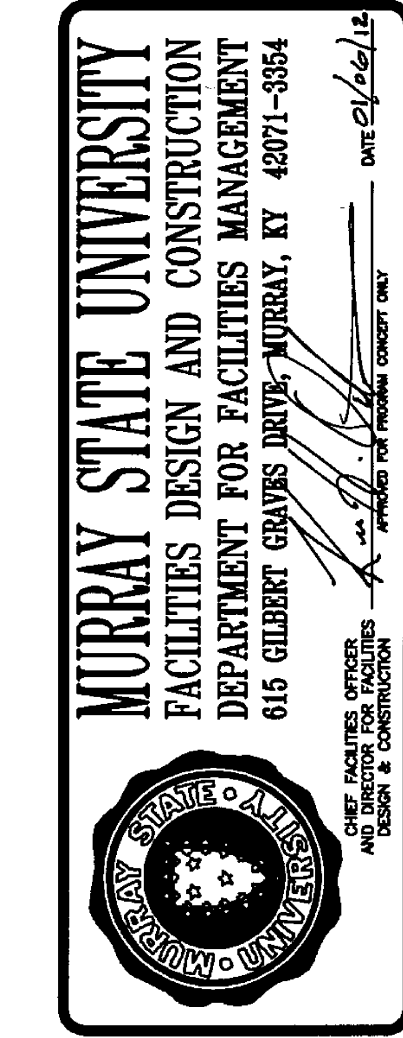

MURRAY STATE UNIVERSITY
SPORTS PRACTICE FACILITY
MURRAY STATE UNIVERSITY
MURRAY, KENTUCKY
BID SET - 2012-01-04

REVISIONS

Date	2012-01-04
H+C Project No.	2983.00
FDC Project No.	10-007
BFW Project No.	11194
Marcum Project No.	11557
Sheet Name	PLAN DETAILS

A6.02