


# Hastings+Chivetta

ARCHITECTURE • PLANNING • ENGINEERING  
627 Embury, Suite 500 | 3rd Floor, Madison, KY 40311 | Tel: 502.243.3933 | www.hastingschivetta.com

CIVIL, BACON, FRANKER, WORKMAN ENGINEERING & TESTING, INC., 1715 DUGGID DRIVE, MURRAY, KENTUCKY 40371  
CIVIL, BACON, FRANKER, WORKMAN ENGINEERING & TESTING, INC., 465 N. COURT ST., WARREN, ILLINOIS 62259  
MPE-MARCUM ENGINEERING, LLC, 580 SOUTH 17TH STREET, PADUCAH, KENTUCKY, 40301

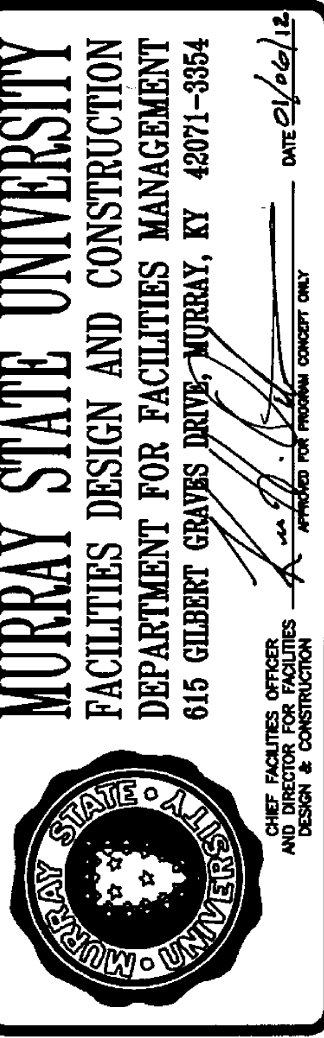


## SPORTS PRACTICE FACILITY

MURRAY STATE UNIVERSITY  
MURRAY, KENTUCKY  
MURRAY STATE UNIVERSITY  
MURRAY, KENTUCKY  
MURRAY STATE UNIVERSITY  
MURRAY, KENTUCKY  
MURRAY STATE UNIVERSITY  
MURRAY, KENTUCKY




REVISIONS	
Date	2012-01-04
H+C Project No.	2983.00
FDC Project No.	10-007
BFW Project No.	11194
Marcum Project No.	11557
Sheet Name	FLOOR & WALL PATTERNS


# A9.02

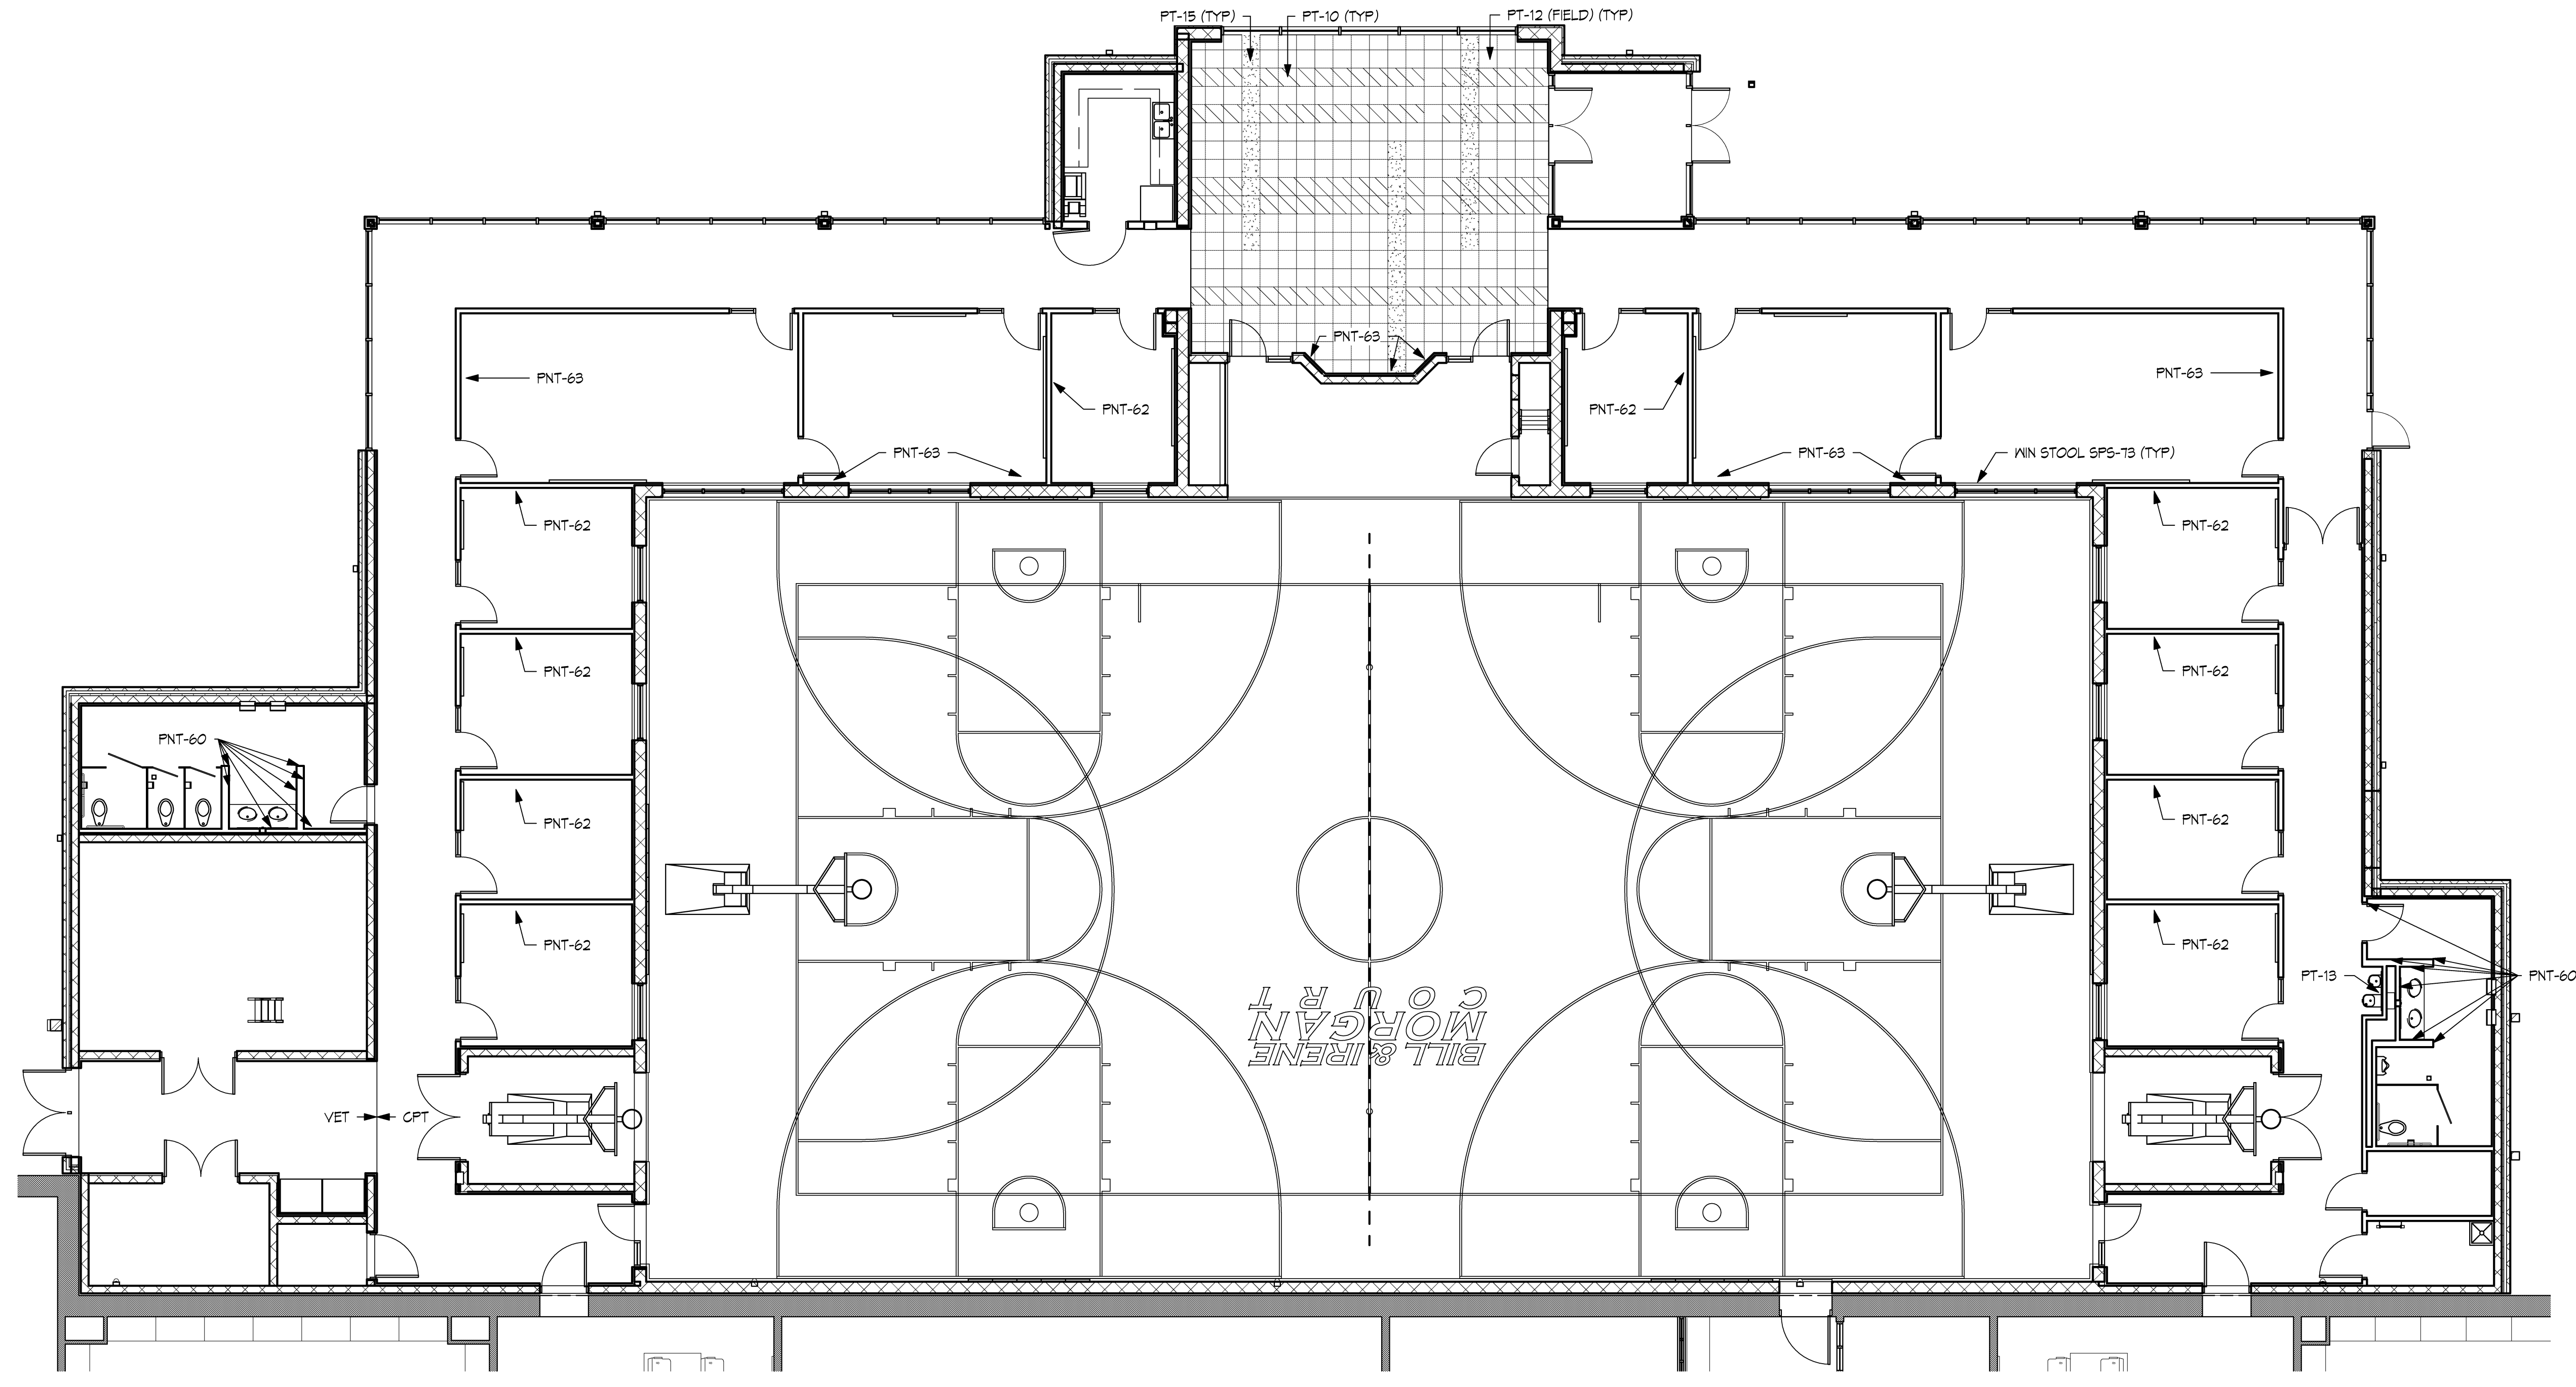


**G1 LOWER LEVEL - FLOOR PATTERN & ACCENT PAINT**  
SCALE | 1/8" = 1'-0"

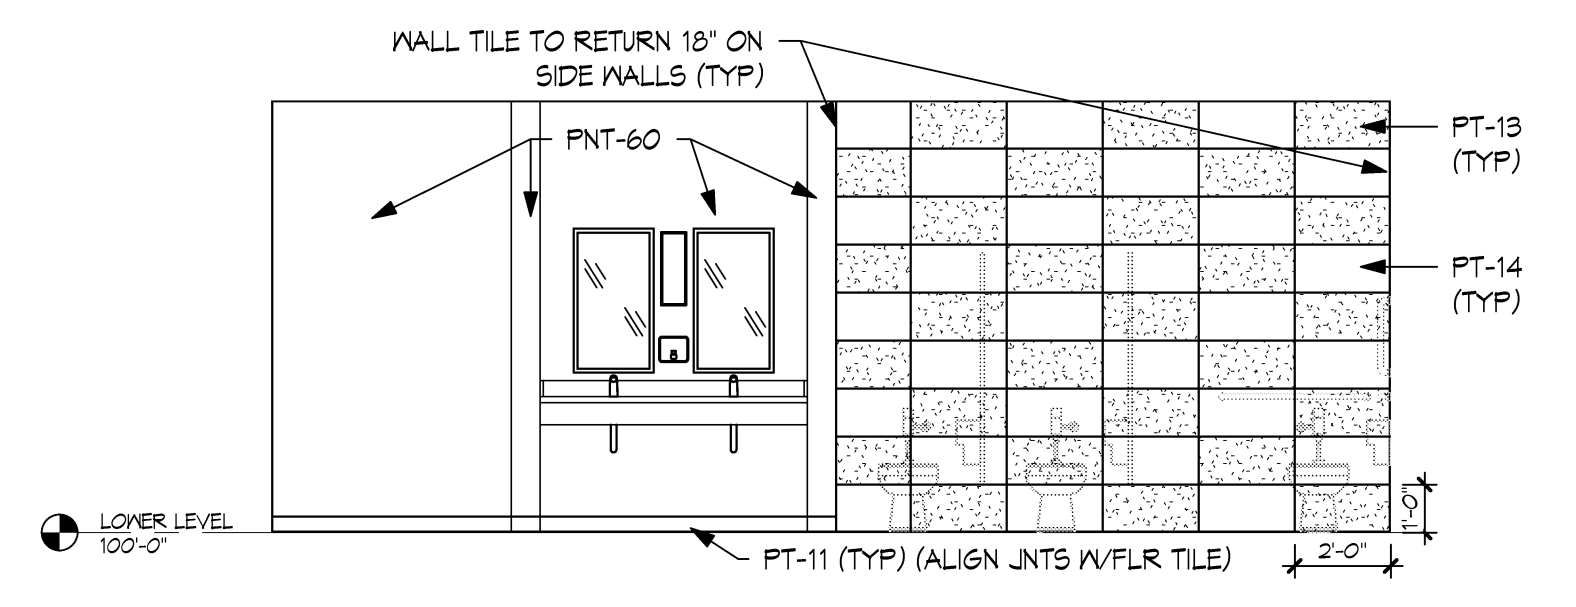


**C5 TYP WALL TILE PATTERN @ TOILETS**  
SCALE | 1/4" = 1'-0"

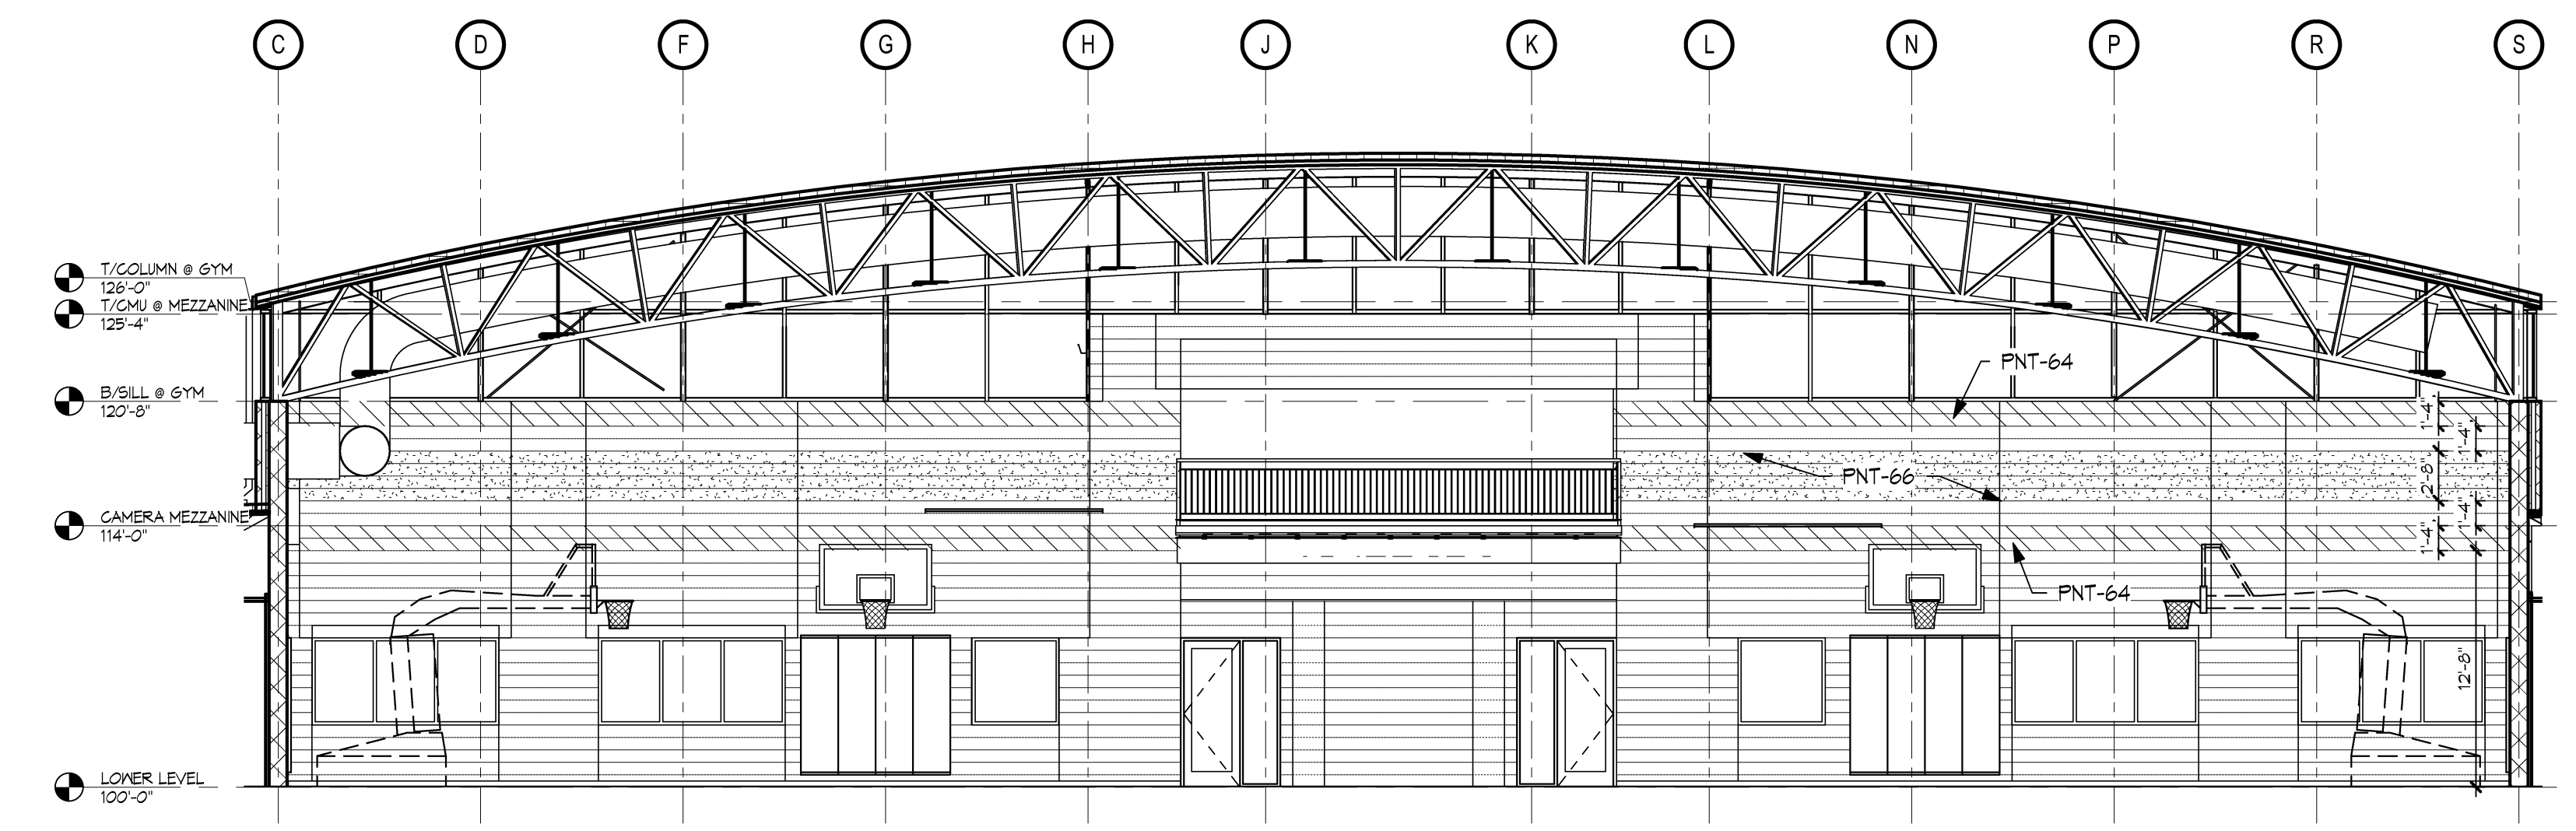


**D1 INTERIOR ELEVATION**  
SCALE | 1/8" = 1'-0"

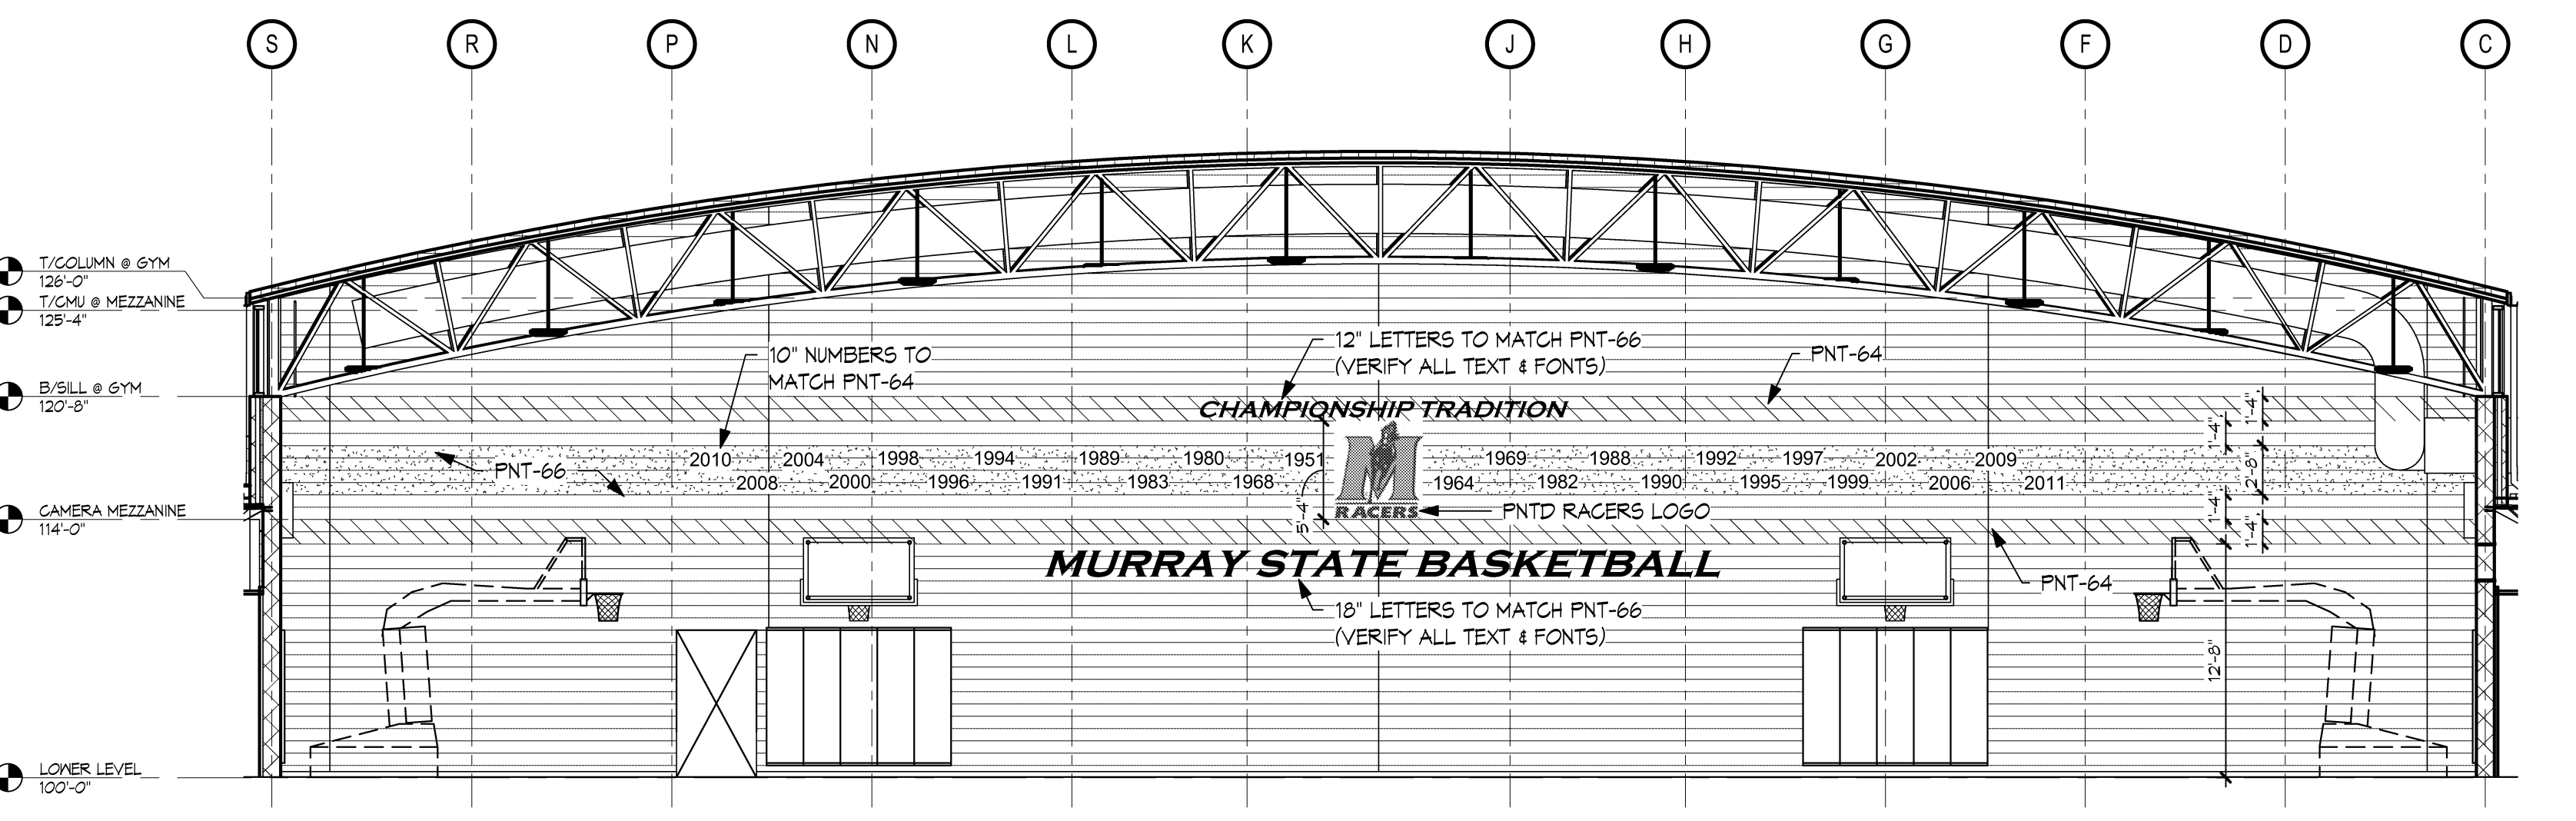

**D4 INTERIOR ELEVATION**  
SCALE | 1/8" = 1'-0"

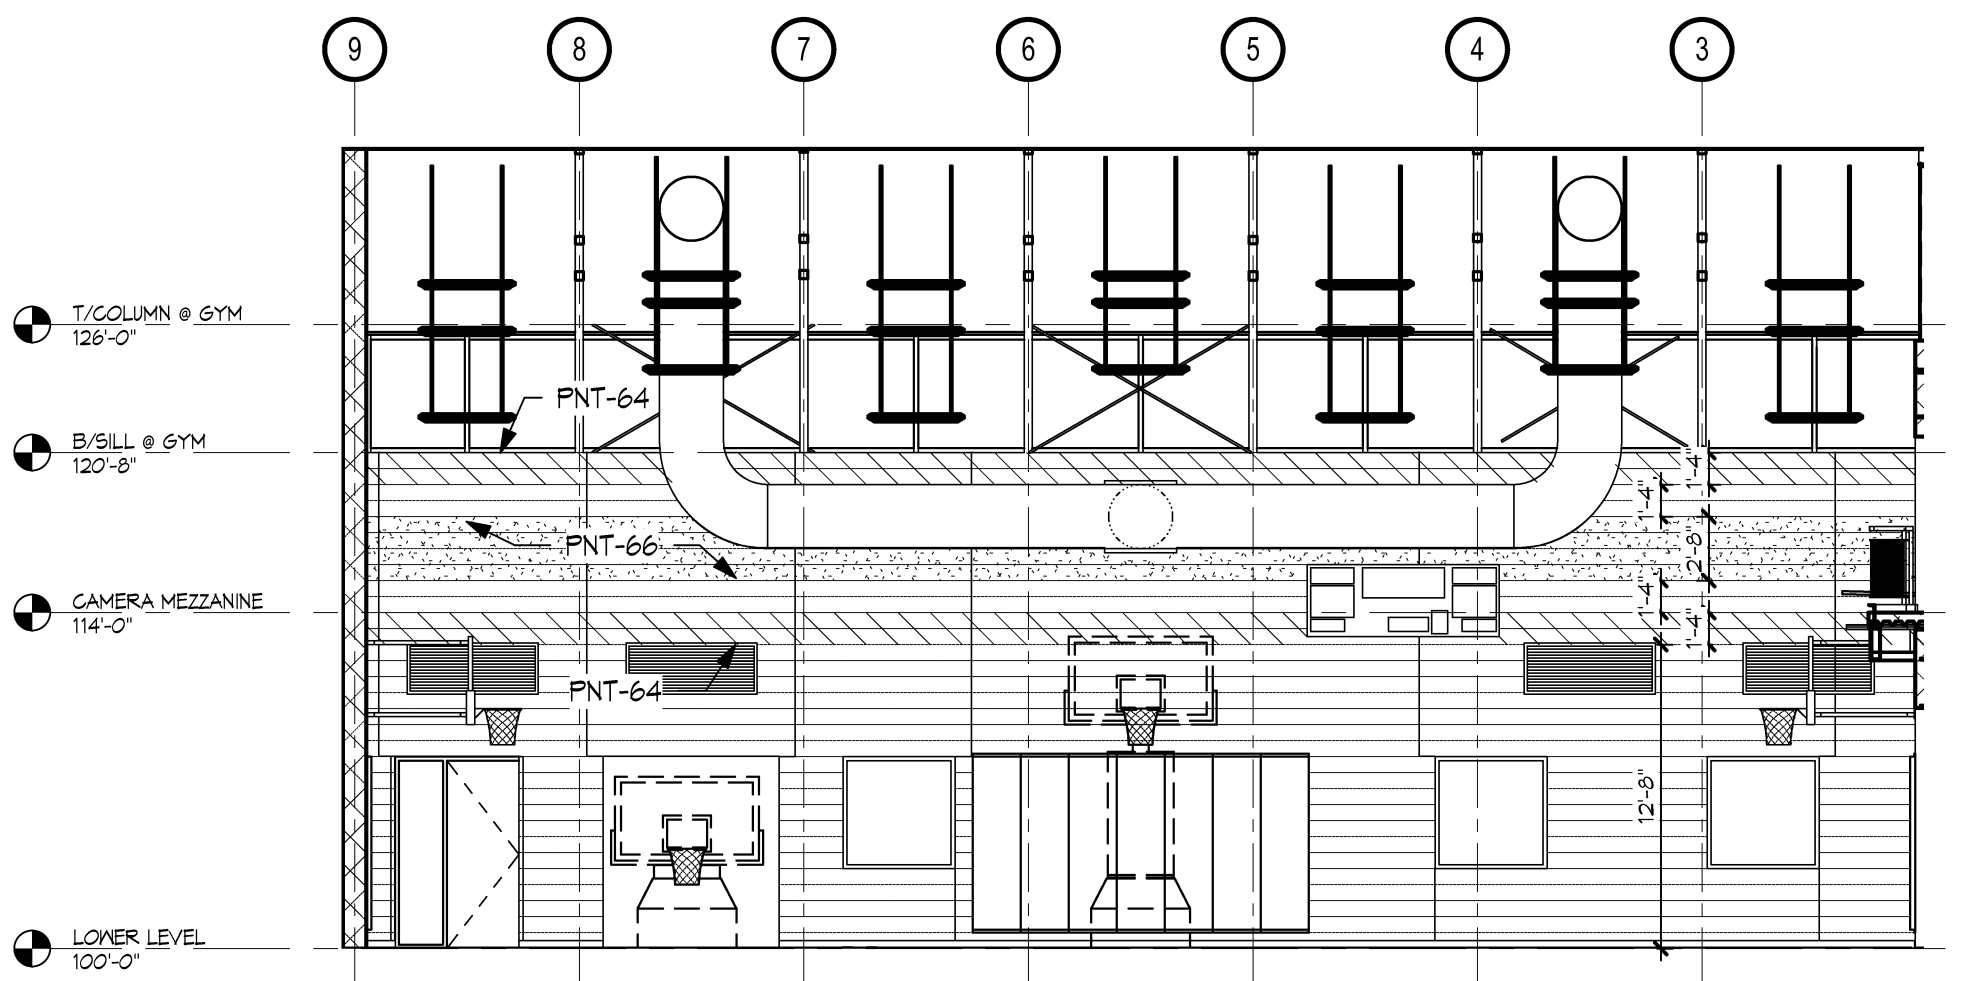

**F1 INTERIOR ELEVATION**  
SCALE | 1/8" = 1'-0"

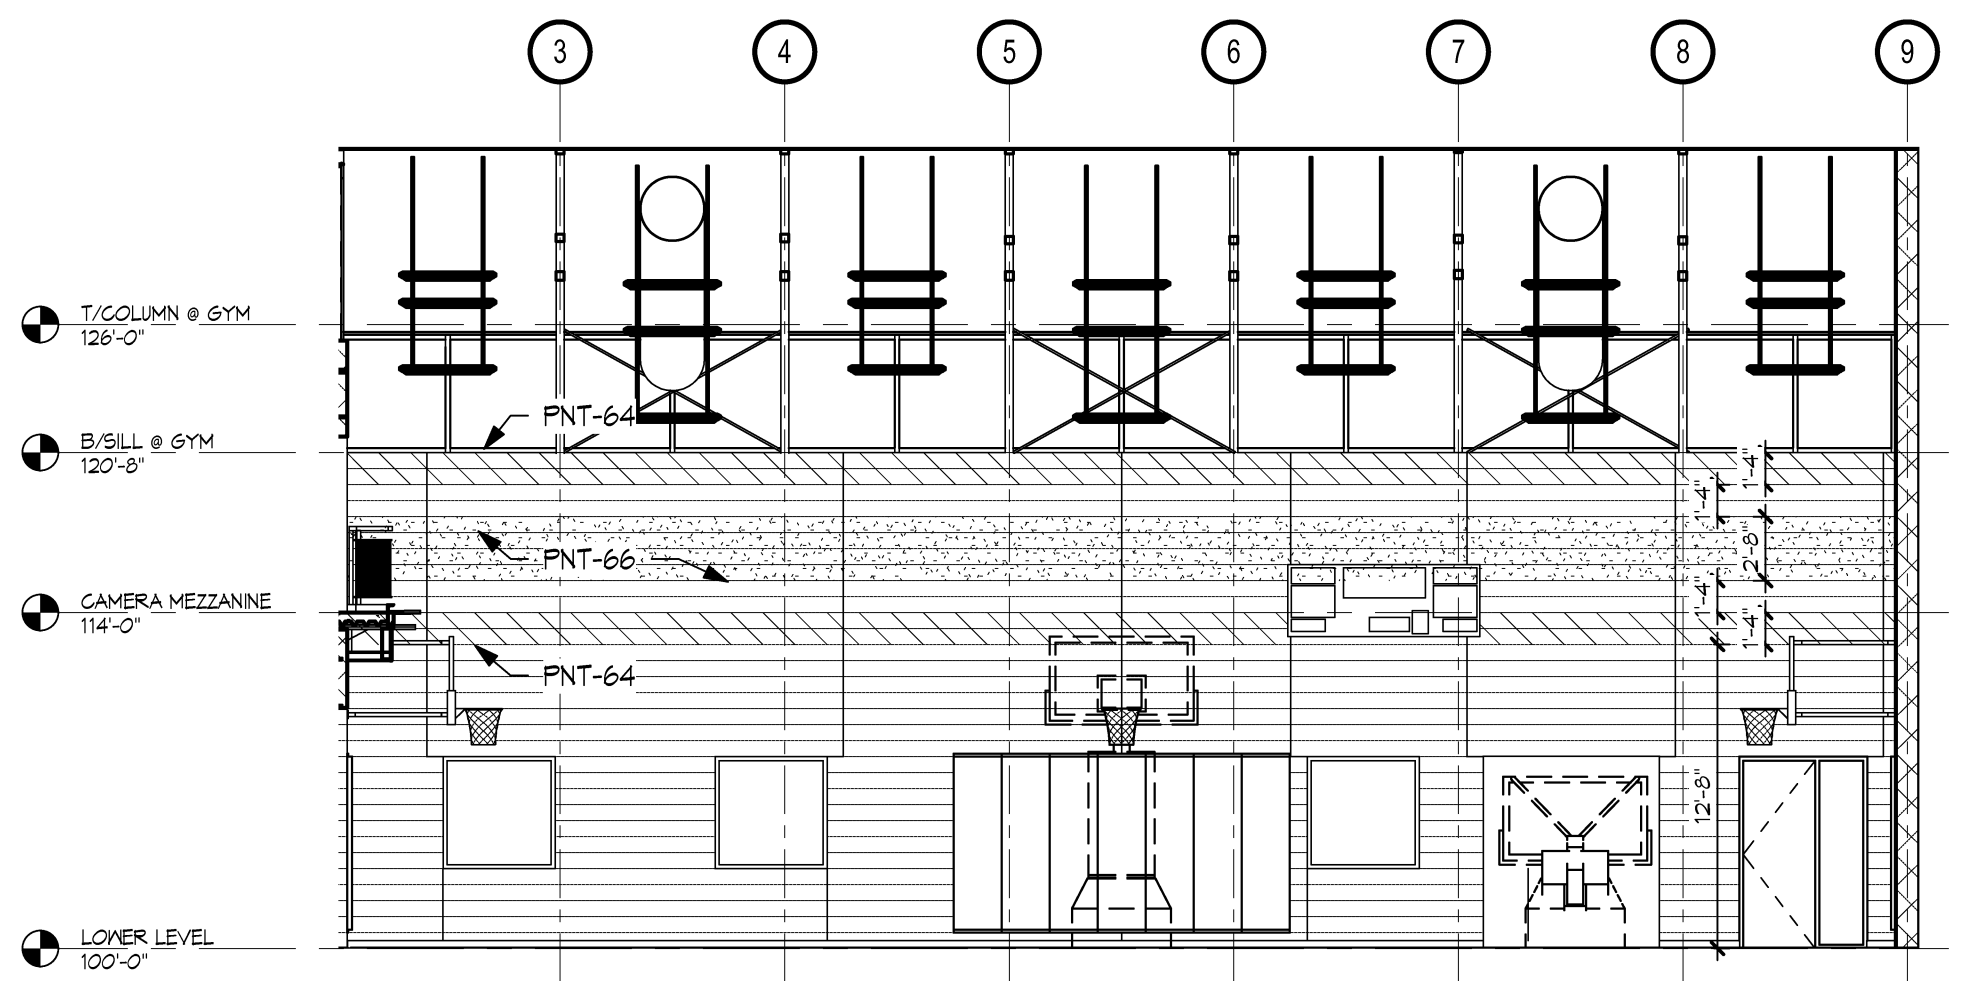

**F2 INTERIOR ELEVATION**  
SCALE | 1/8" = 1'-0"

C:\Users\lshale\Documents\Projects\2983.00 SP-2012\_cohere.rvt  
1/6/2012 3:58:13 PM