

A


B

C

D


E

F

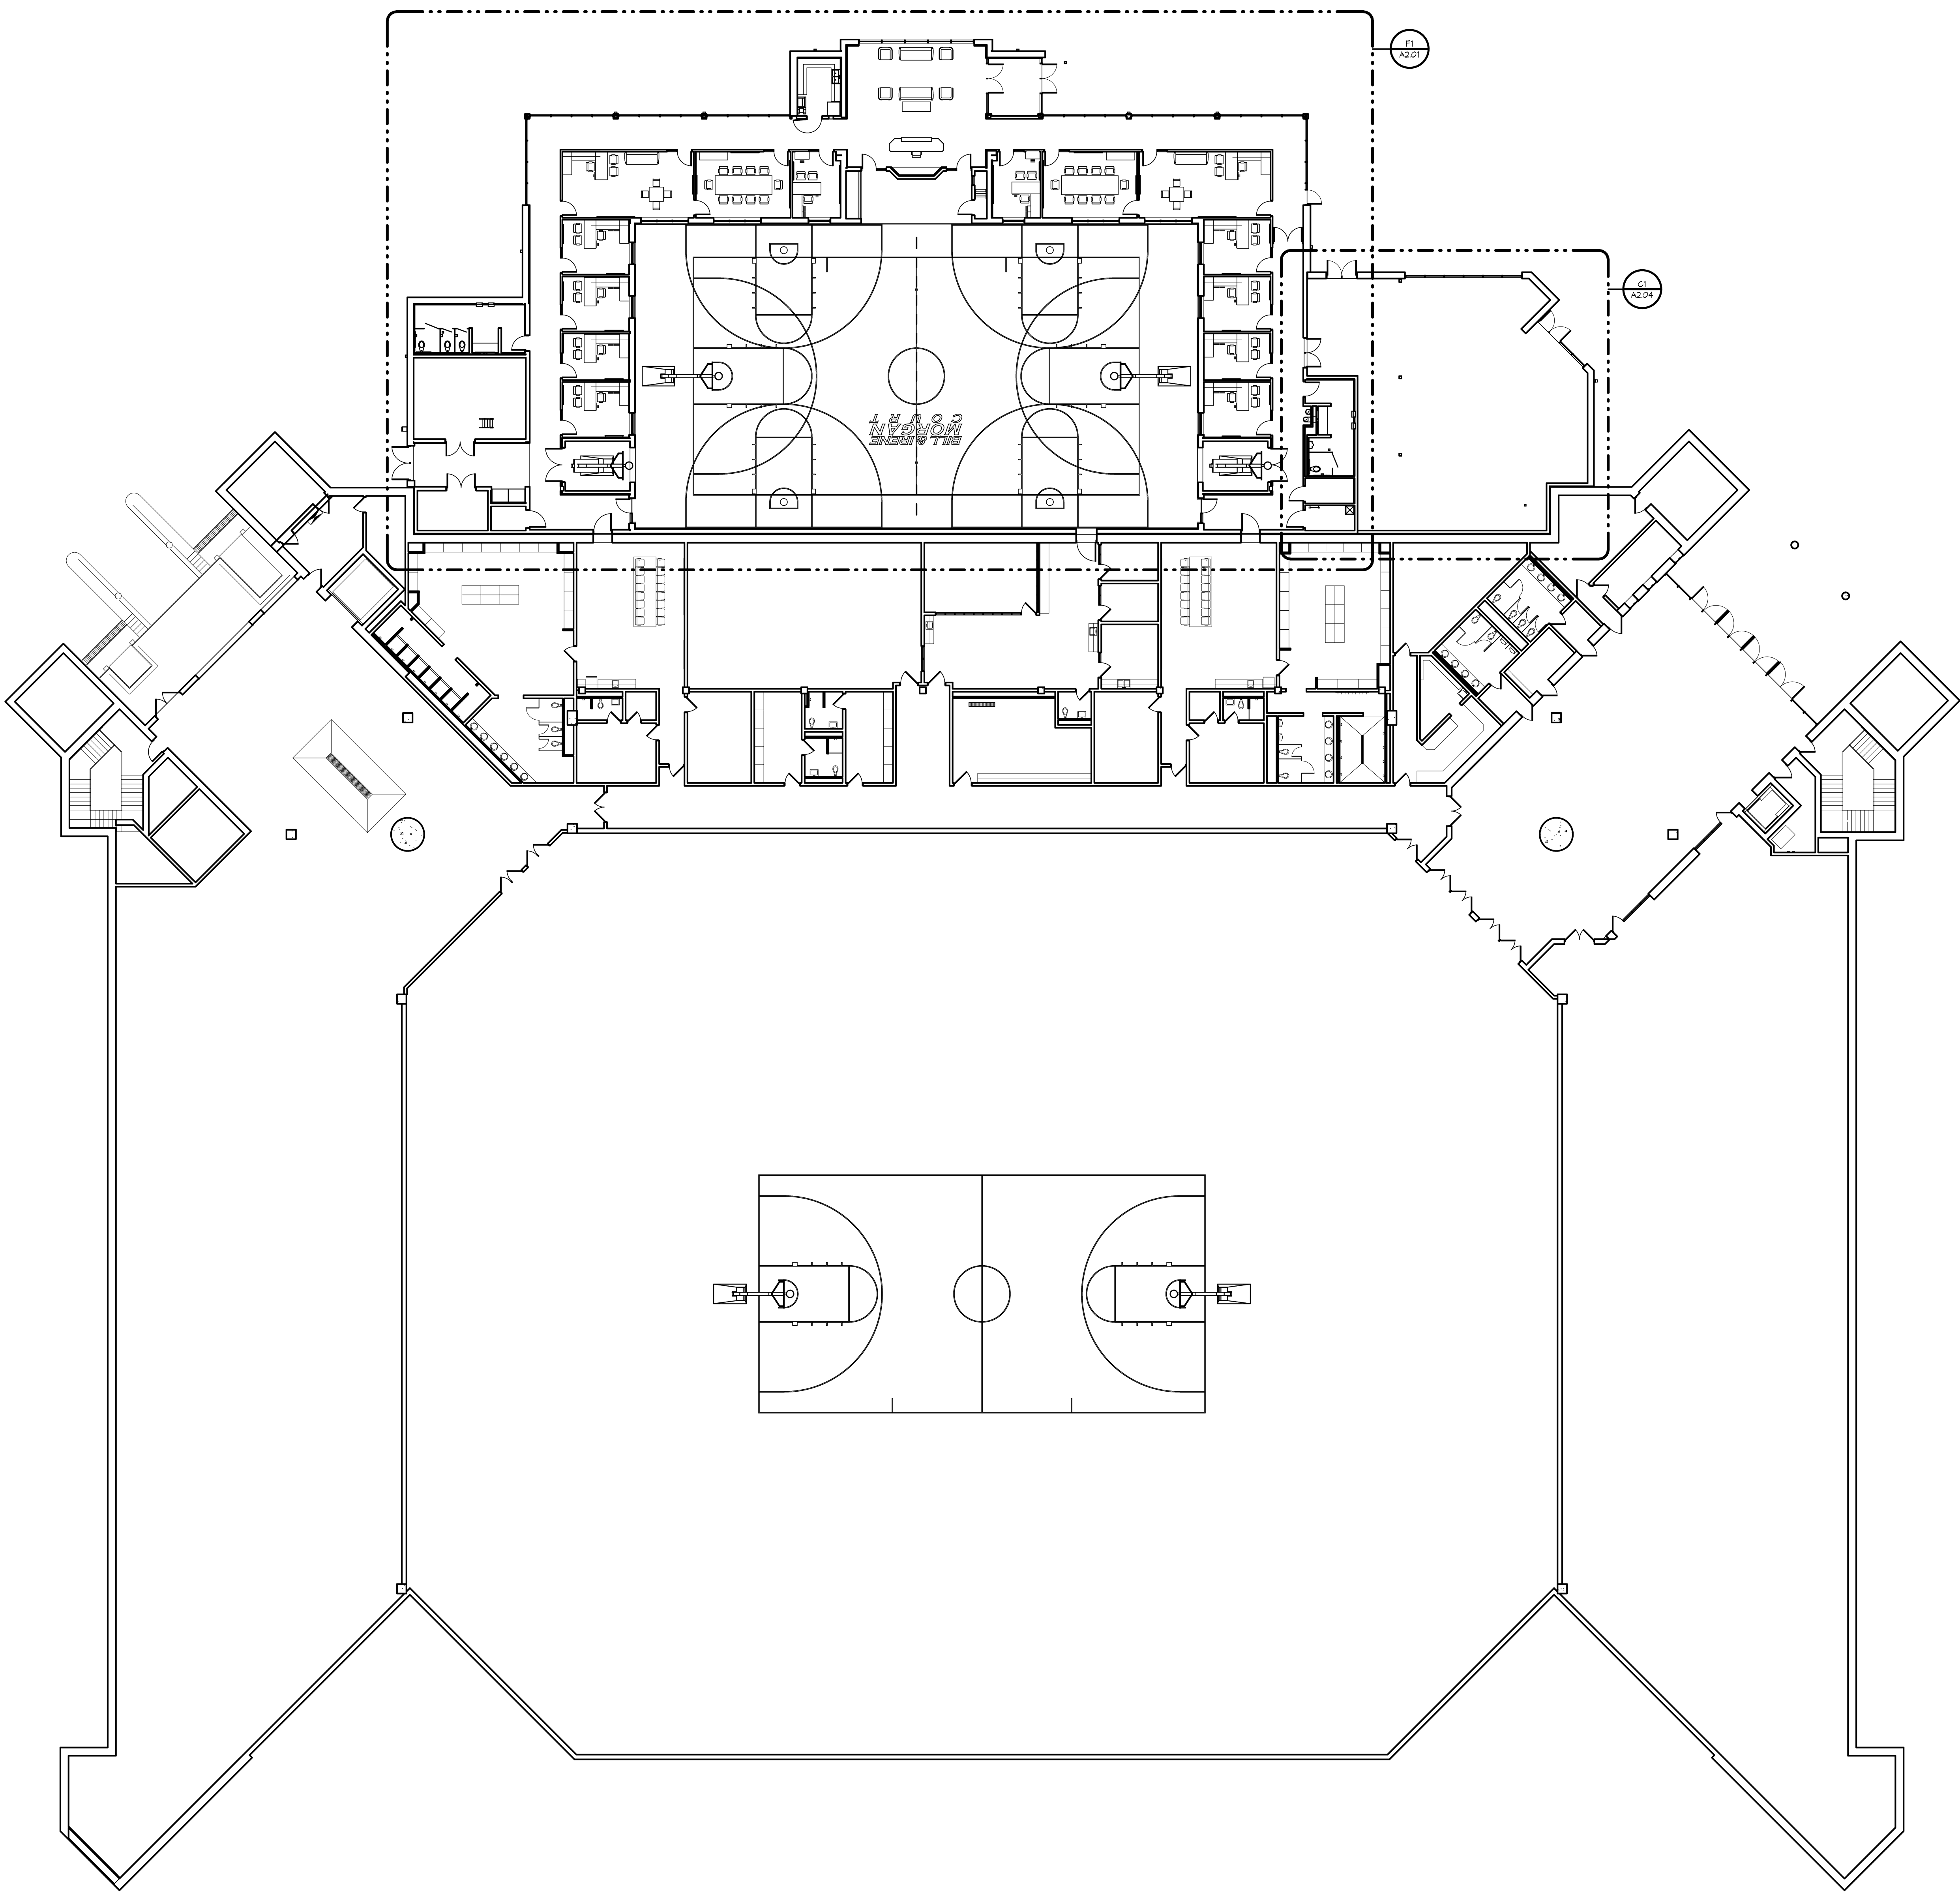


EXST'G LOWER LEVEL REFERENCE PLAN

SCALE | 1/16" = 1'-0"

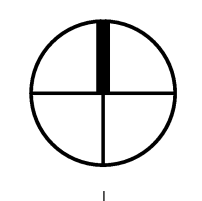

C:\Users\lshale\Documents\Projects\2983.00 SP-2012\ahler.rvt
1/6/2012 3:58:20 PM

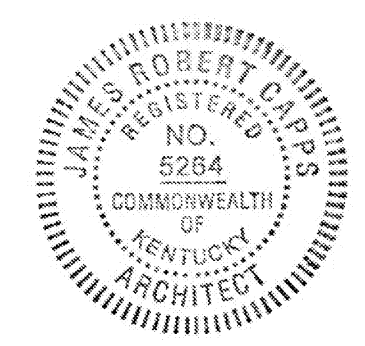

Hastings+Chivetta
 ARCHITECTURE • PLANNING • ENGINEERING
 627 Embury, Suite 500 | Dover, Ohio, 43002 | Tel: 614.883.5127 | Fax: 614.883.5233 | www.hastingschivetta.com

CIVIL, ARCHITECT, PLANNING, WORKMAN ENGINEERING & TESTING, INC., 1715 DUGUID DRIVE, MURRAY, KENTUCKY 40371
 CIVIL, ARCHITECT, PLANNING, WORKMAN ENGINEERING & TESTING, INC., 465 N. COURT ST., MARION, ILLINOIS 62959
 MPE-MARCUM ENGINEERING, LLC, 500 SOUTH 17TH STREET, PADUCAH, KENTUCKY, 40302

MURRAY STATE UNIVERSITY
 FACILITIES DESIGN AND CONSTRUCTION
 DEPARTMENT FOR FACILITIES MANAGEMENT
 616 GILBERT DRIVE, MURRAY, KY 40371-3854
 MURRAY STATE UNIVERSITY
 1000 UNIVERSITY AVENUE
 MURRAY, KY 40371-3854

SPORTS PRACTICE FACILITY
MURRAY STATE UNIVERSITY
 MURRAY, KENTUCKY
 BID SET - 2012-01-04



REVISIONS

Date	2012-01-04
H+C Project No.	2983.00
FDC Project No.	10-007
BFW Project No.	11194
Marcum Project No.	11557
Sheet Name	EXIST'G LOWER LEVEL REFERENCE PLAN

AR1.01